



PLAN

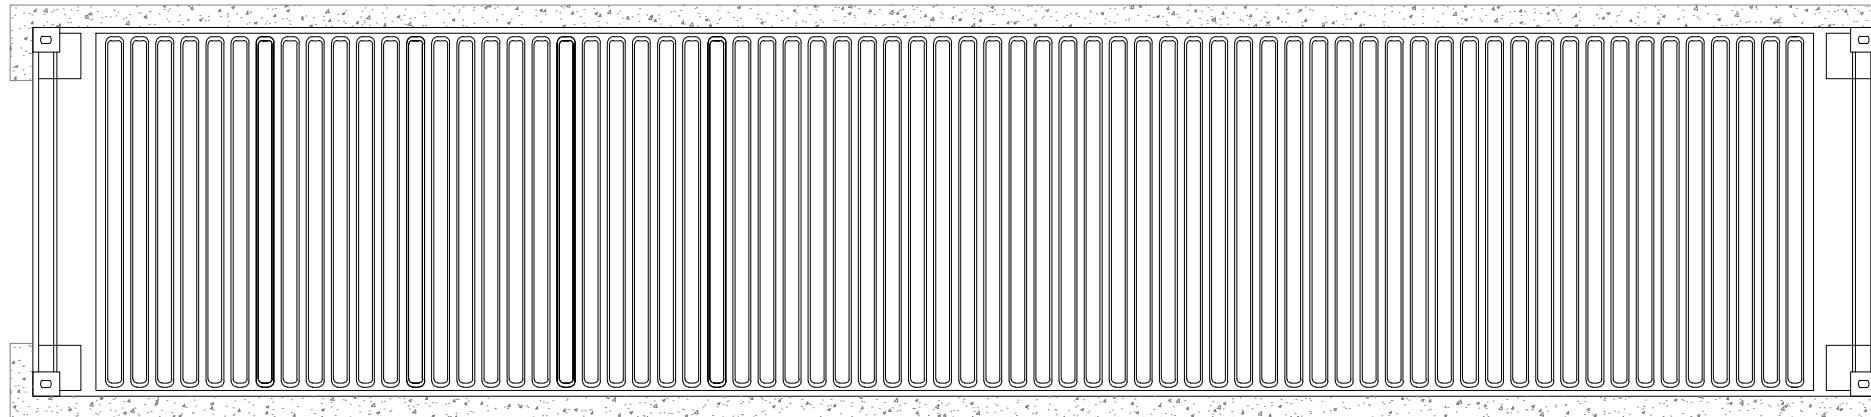


FRONT ELEVATION

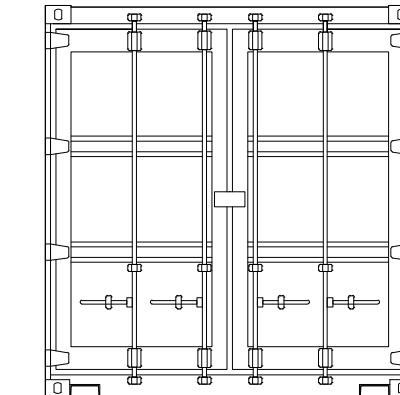


Foundations illustrative
Subject to final design

SIDE ELEVATION

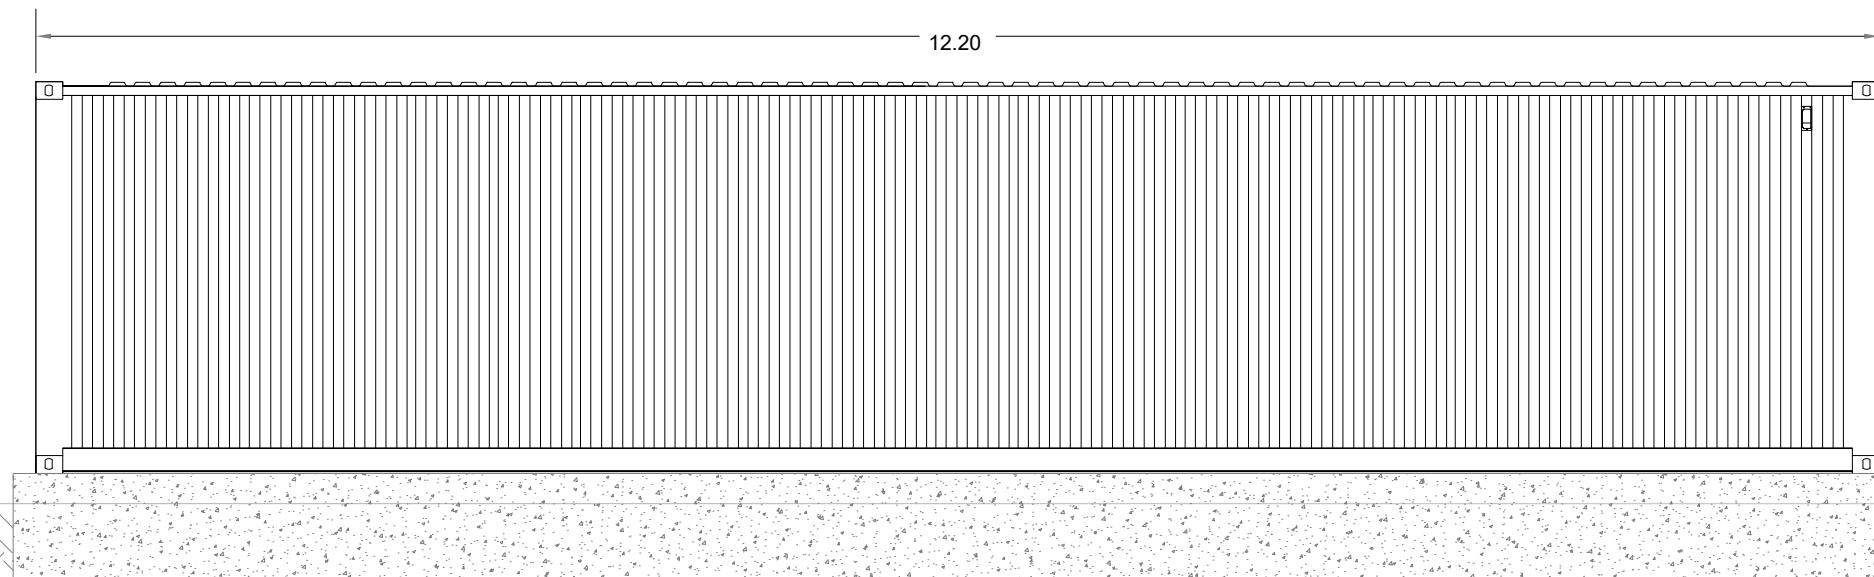

REAR ELEVATION

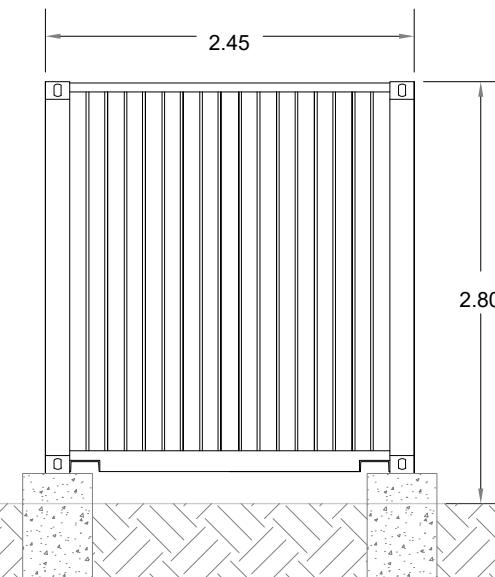

0344 8700 007
axis.co.uk



Client

Green Switch Capital Ltd

Project

Grove Farm Solar

Drawing Title

Spares Container

Scale

1:50 @A3

Status

Planning

Date

May 2023

Drawn

PR

Dwg no

3223-01-07

Rev