



Key:

- [S] - Smoke detector - (as existing)
- [S 12] - Fire drill action notice - (as existing)
- [S 22] - Fire exit notice - (as existing)
- ▲ - Fire extinguisher - foam (as existing)
- ▲ - Fire extinguisher - carbon dioxide (as existing)
- - Sale and storage of alcohol (proposed)
- - Consumption of alcohol (proposed)
- - Live/ recorded music (proposed)

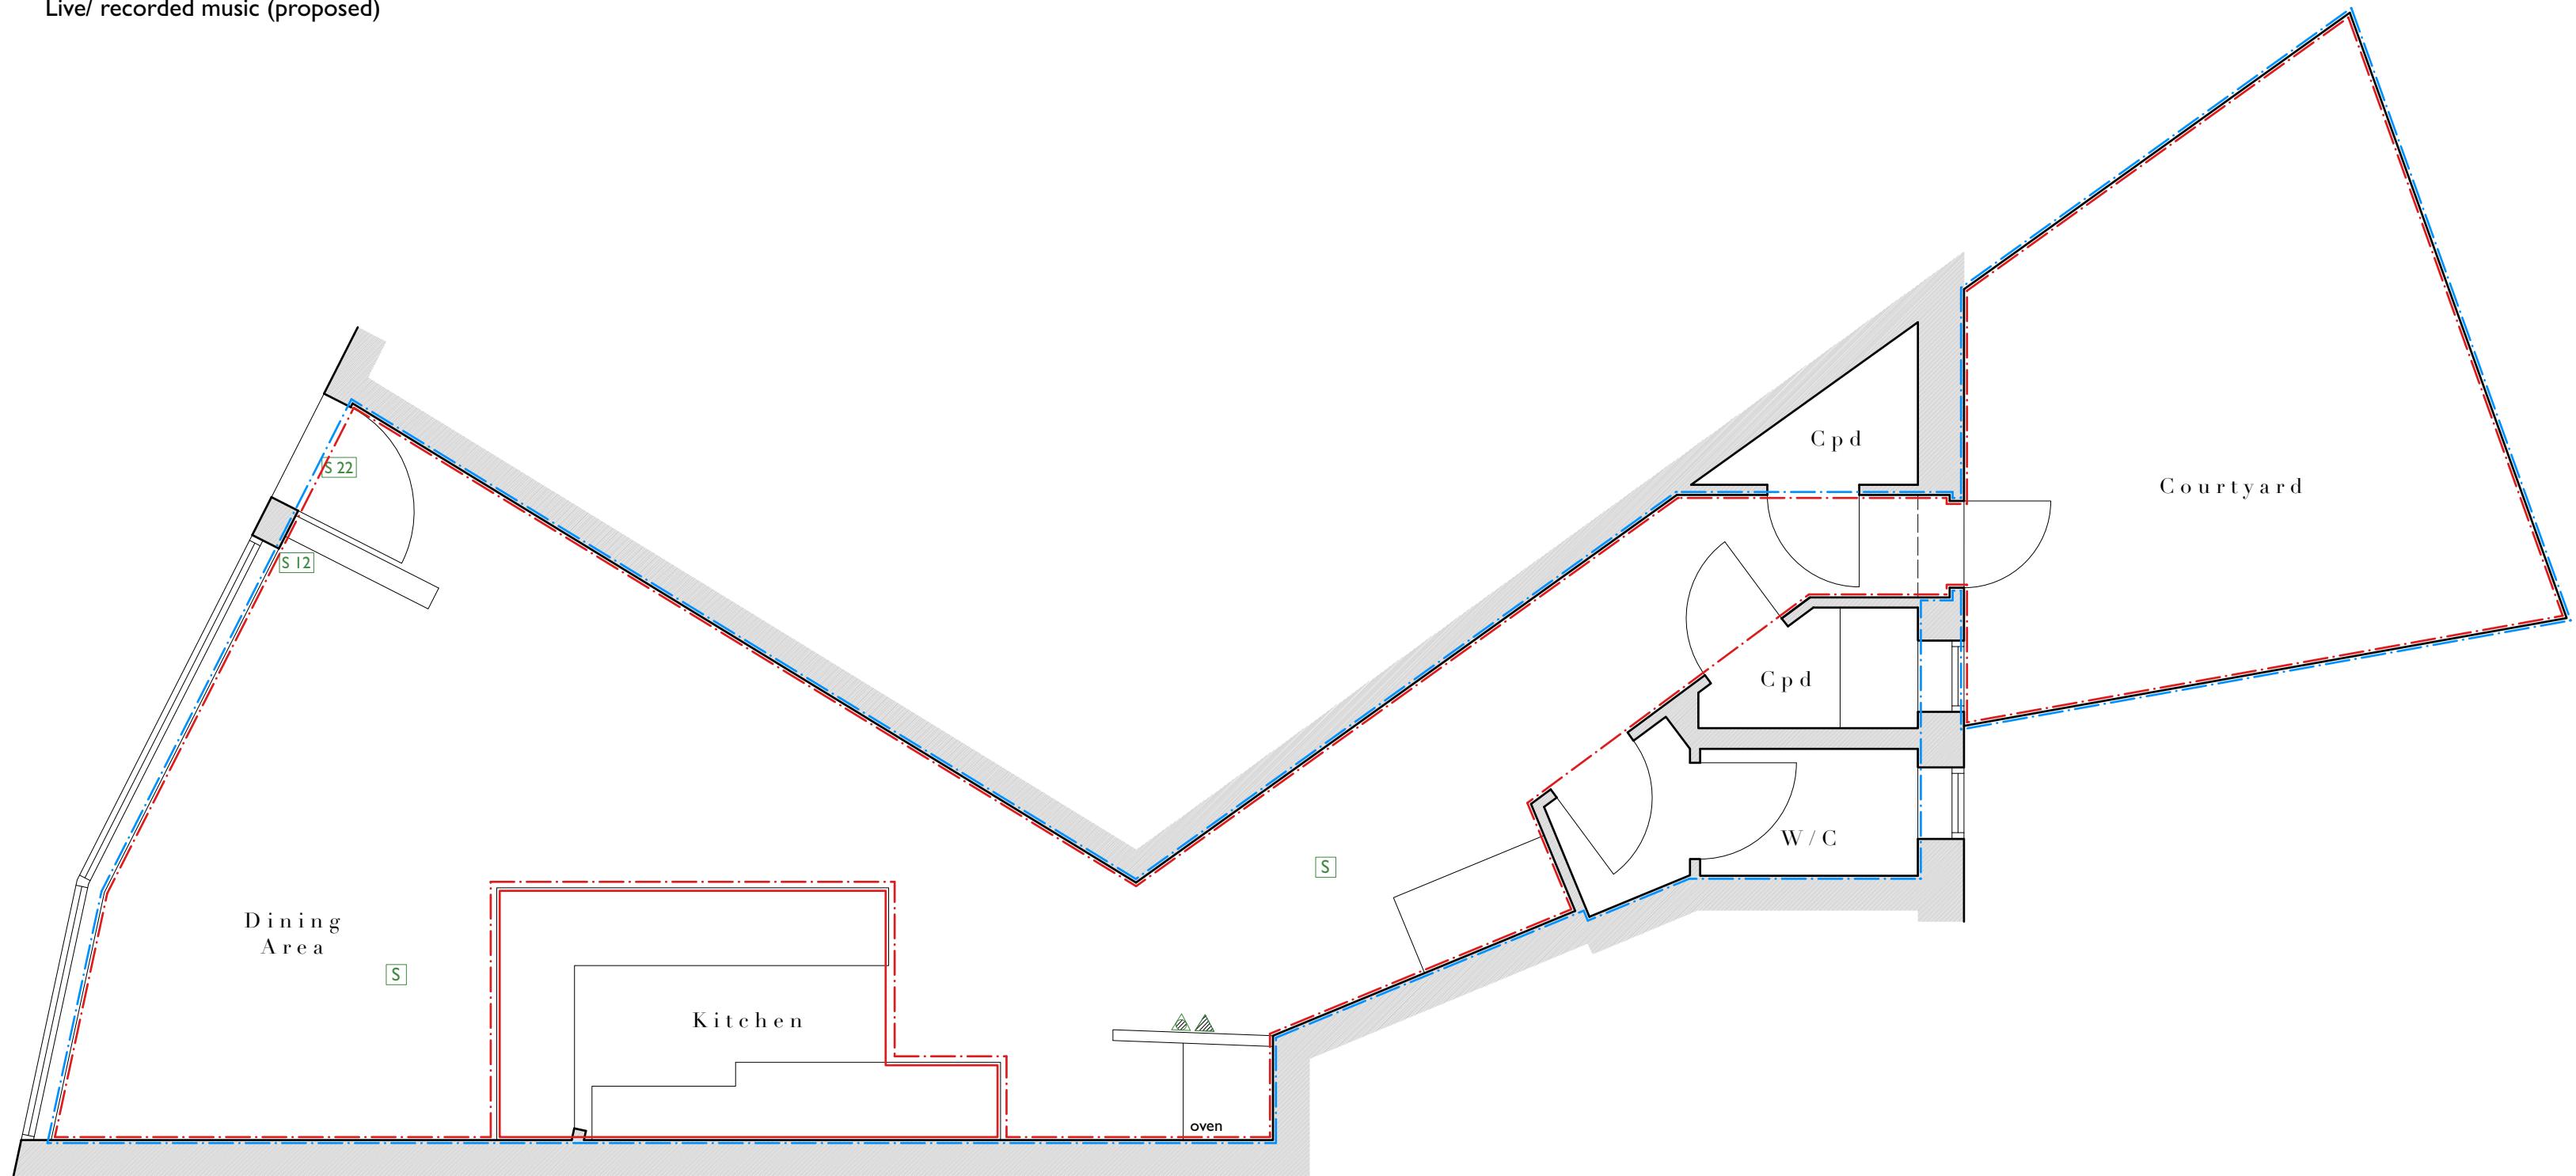

Floor Plan - 1:50

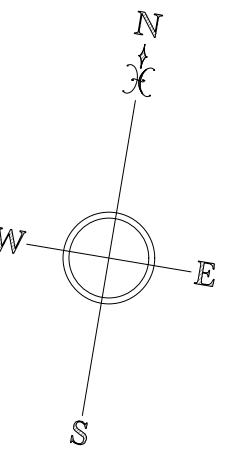

ROGER BALMER DESIGN			Telephone 01206 299477
Client	Project	Drawing	Licensing Plan
Gaia Suffolk	Gaia Cafe, East Bergholt	GRB	
Scale 1:50 at A2	Date July 2025	Del. GRB	Drawing no. 0025 - 01

Contractors must verify all dimensions and information on site prior to commencement of work. Do not scale from drawing. © Roger A Balmer Ltd