


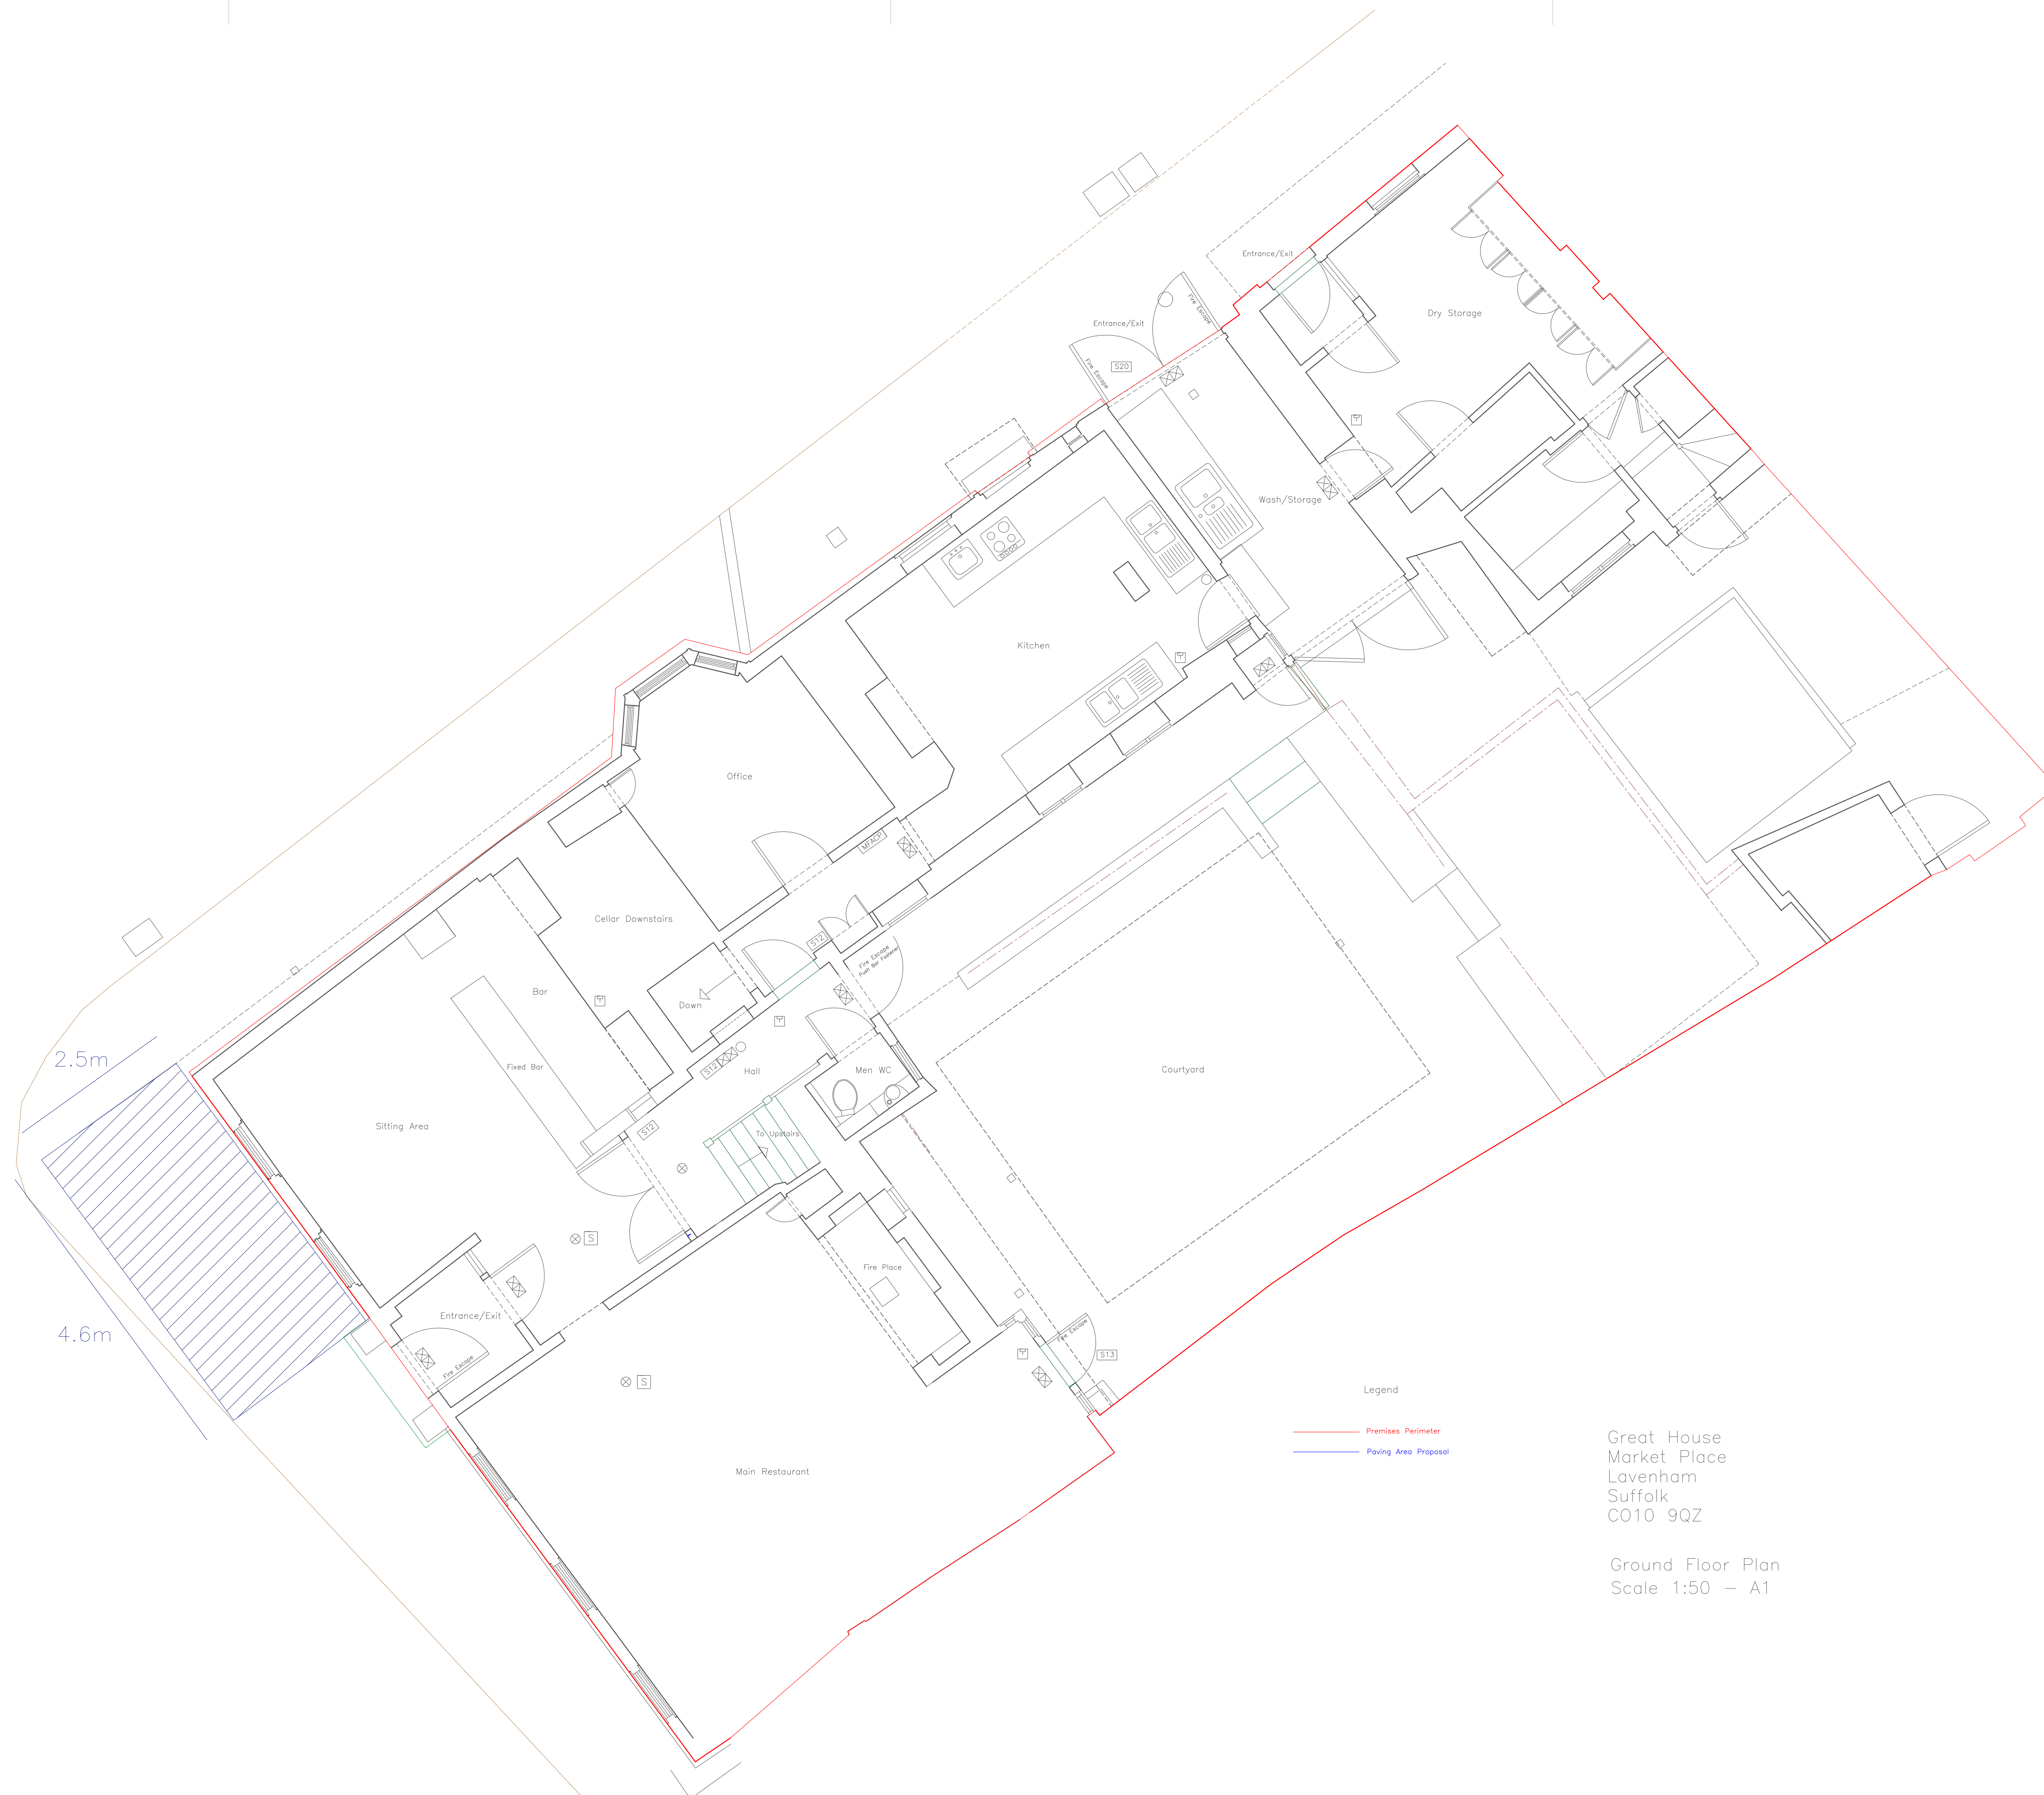

- Legend
- Premises Perimeter
 - Paving Area Proposal

Great House
Market Place
Lavenham
Suffolk
CO10 9QZ

Ground Floor Plan
Scale 1:50 – A1