



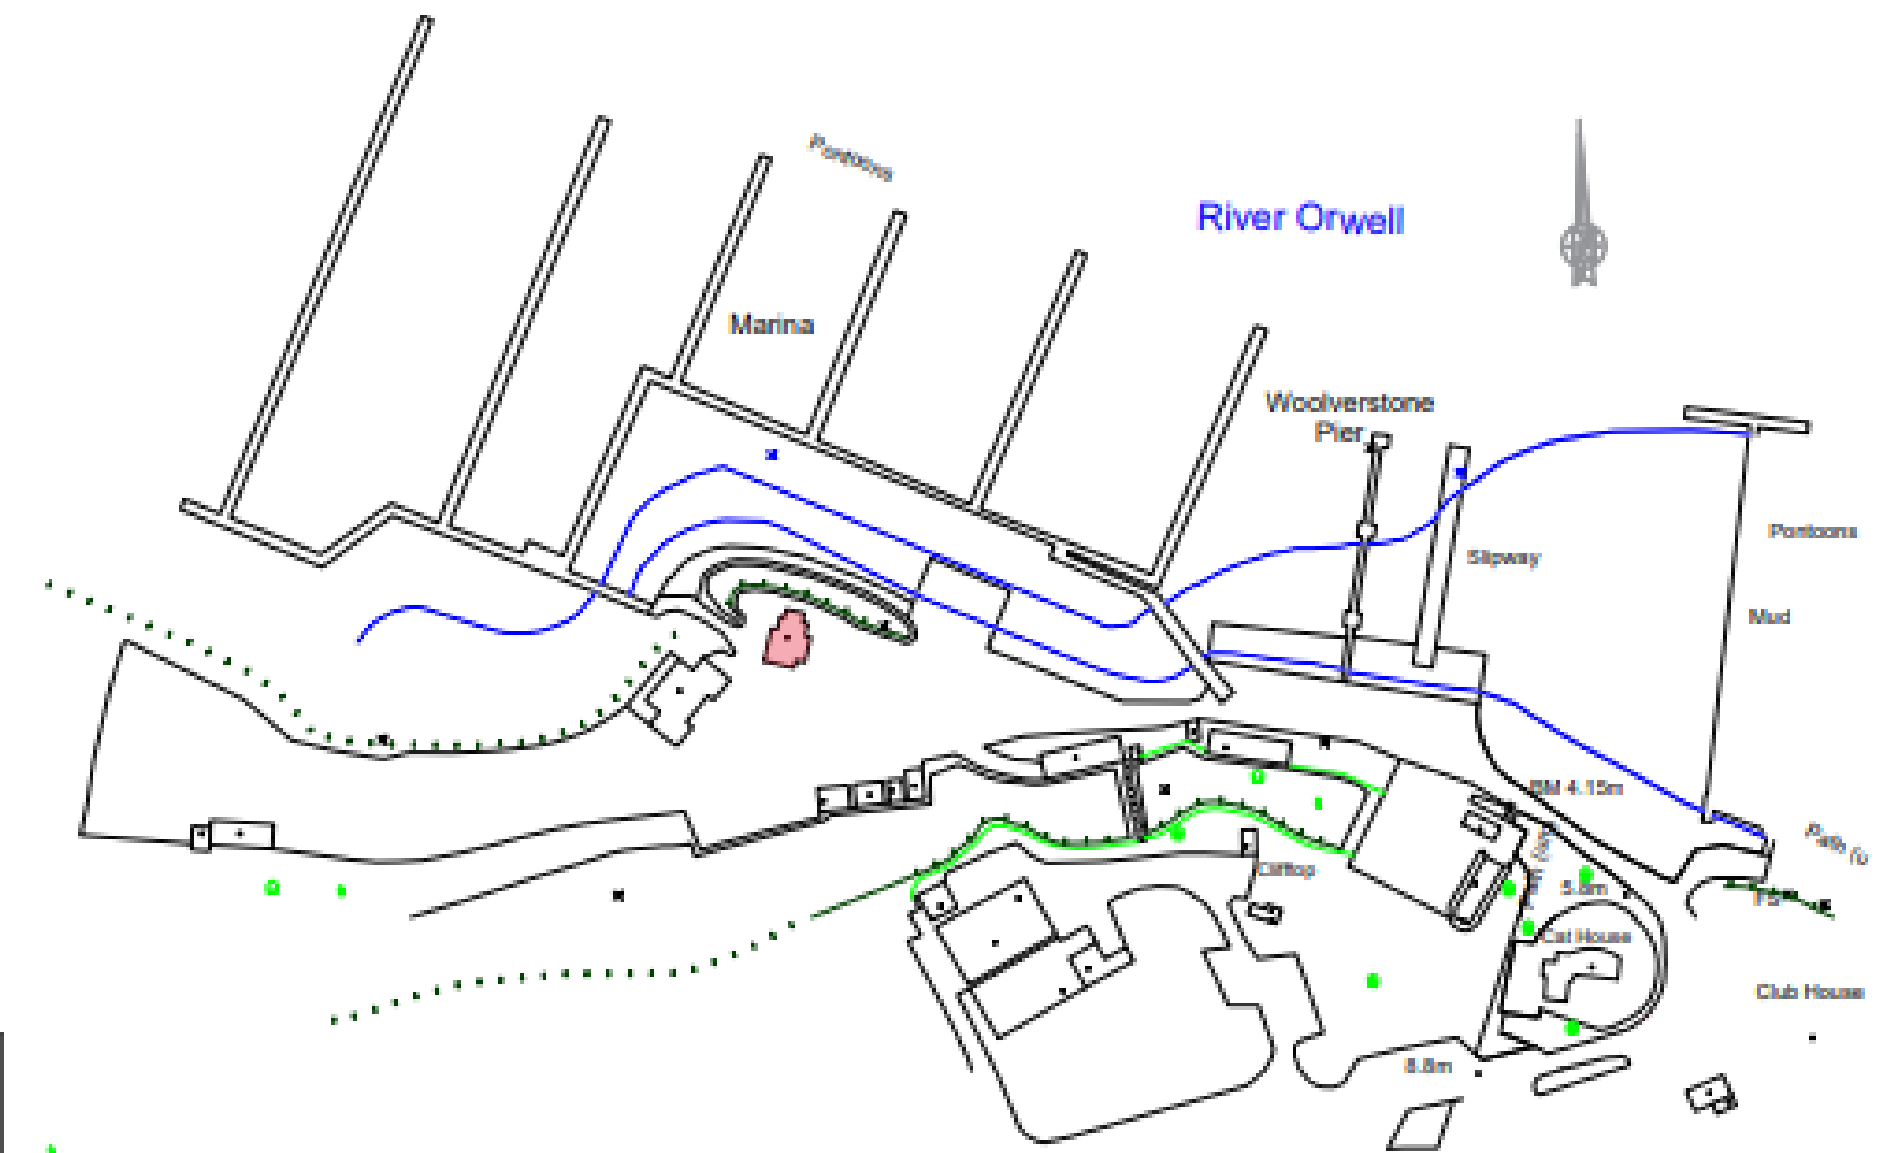

Site Plan

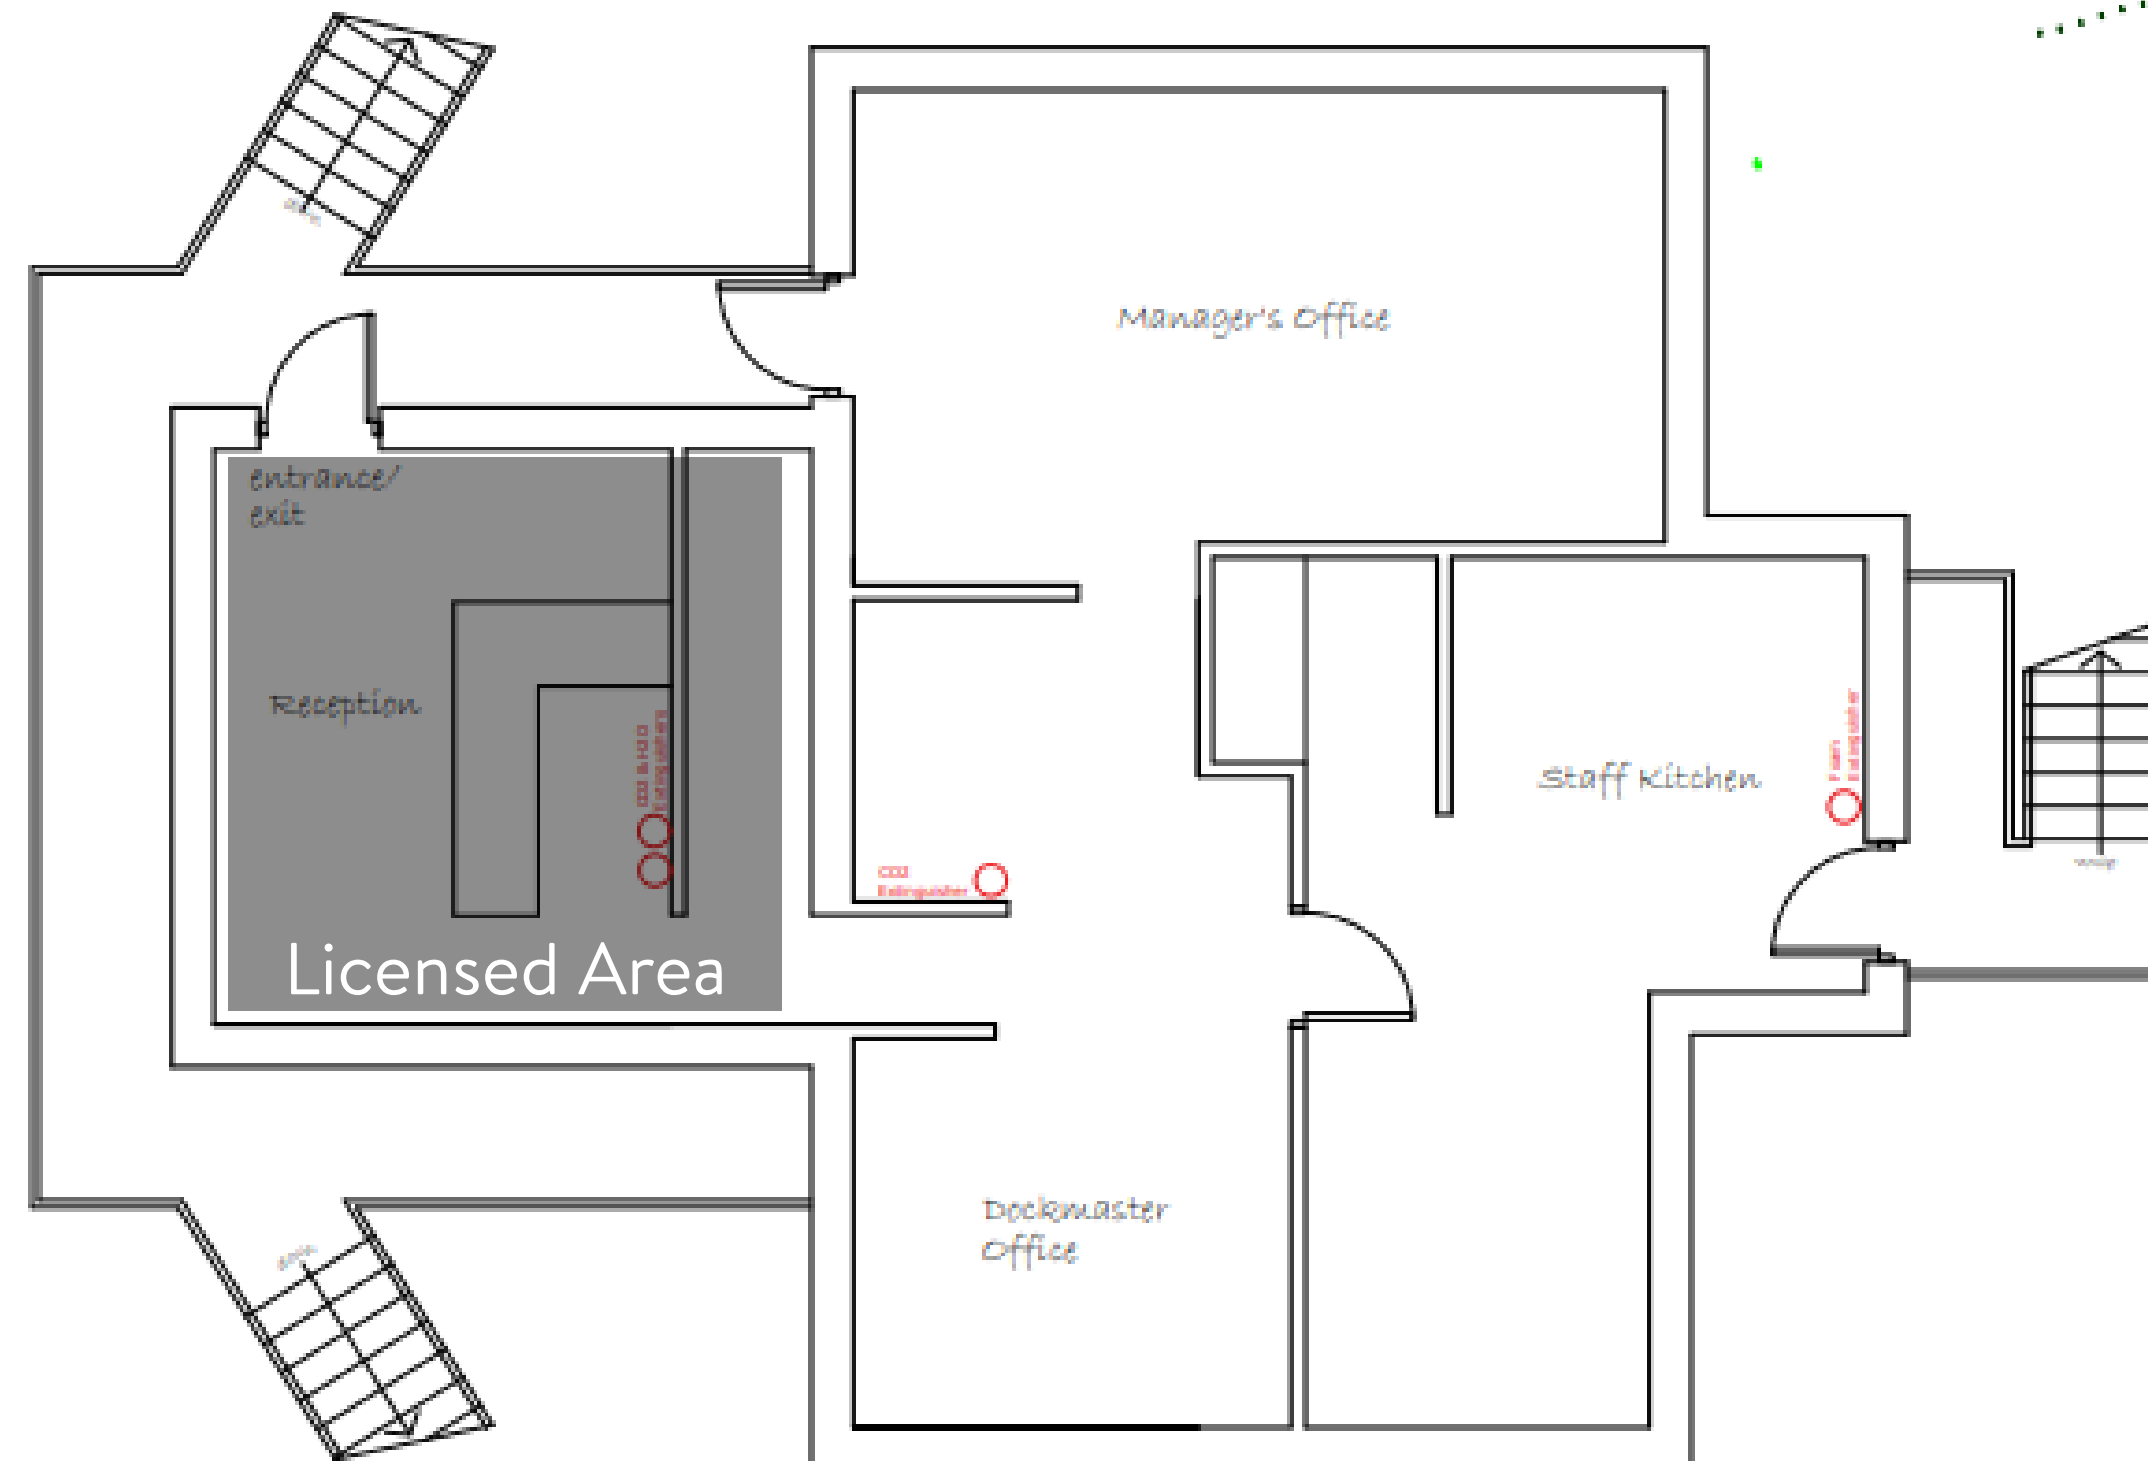

First Floor

Rev	Revision	By	Date

Client _____

Project _____

WOOLVERSTONE MARINA
FF OFFICE & RECEPTION

Drawing _____

EXISTING LAYOUT

Scale 1:100@A4	Date MAY 2025			
Project no.	Sequential	Bldg/Floor	Detail	Rev
	01	A	EX	.