


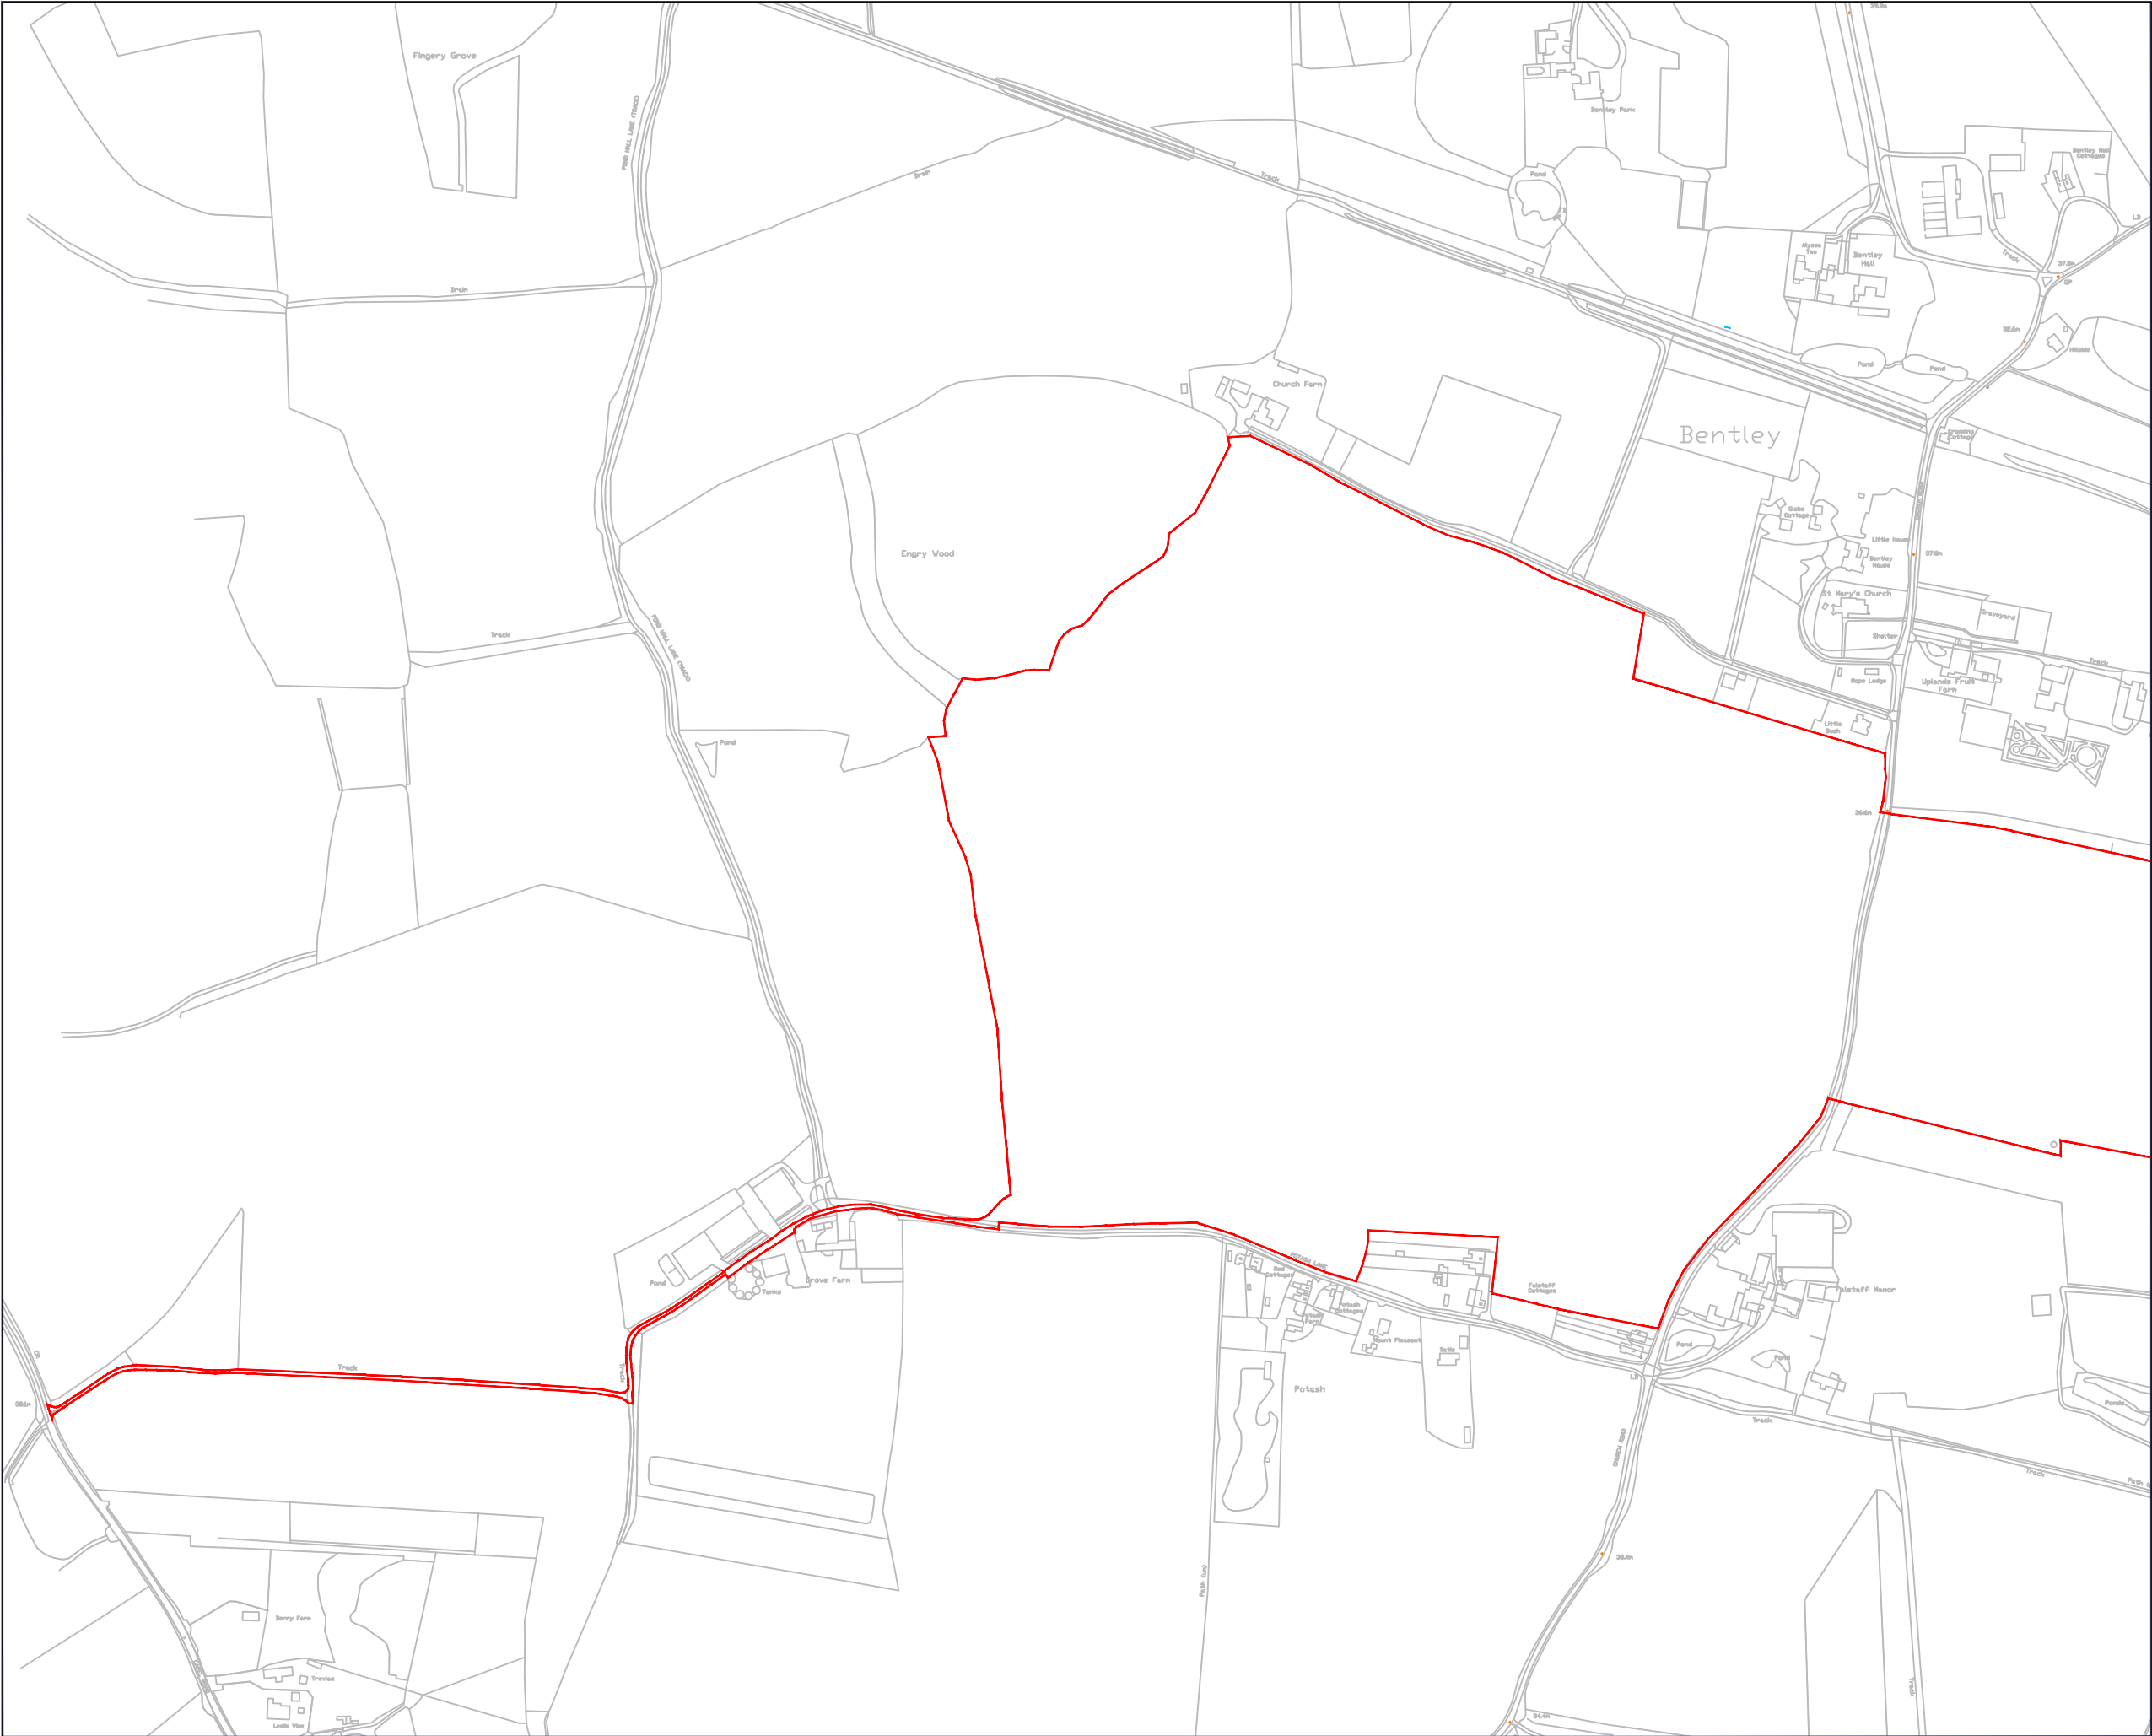

Application Site

0344 8700 007
axis.co.uk



Client
Green Switch Capital Ltd

Project
Grove Farm Solar

Drawing Title

**Statutory Plan
Sheet 1 of 2**

Scale
1:5000 @A3

Date
July 2023

Dwg no
3223-01-02a

Status

Planning

Drawn Checked

TR PR

Rev

This drawing is the copyright of AXIS P.E.D Limited and may not be loaned, copied or reproduced in any way - or used for any offer, quote, tender or construction purposes without written consent of the company to do so. Follow any figured dimensions - do not scale for construction purposes. If in doubt ask.

© Crown copyright and database rights
2023 Ordnance Survey 0100031673

