


PANEL ELEVATION

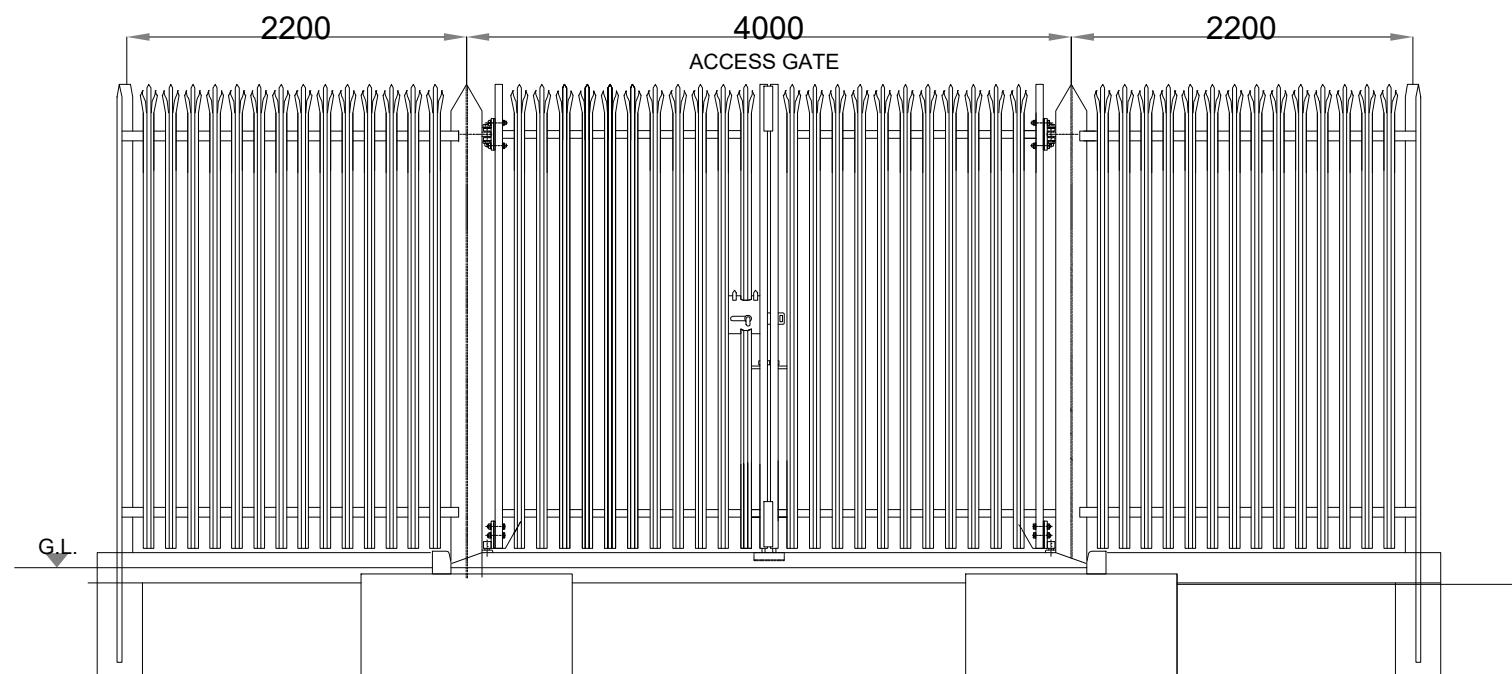

ACCESS GATE ELEVATION

0344 8700 007
axis.co.uk



Client

Green Switch Capital Ltd

Project

Grove Farm Solar

Drawing Title

Substation Compound Fencing

Scale

1:50 @A3

Status

Planning

Date

May 2023

Drawn

PR

Dwg no

3223-01-10

Checked

TR

Rev