

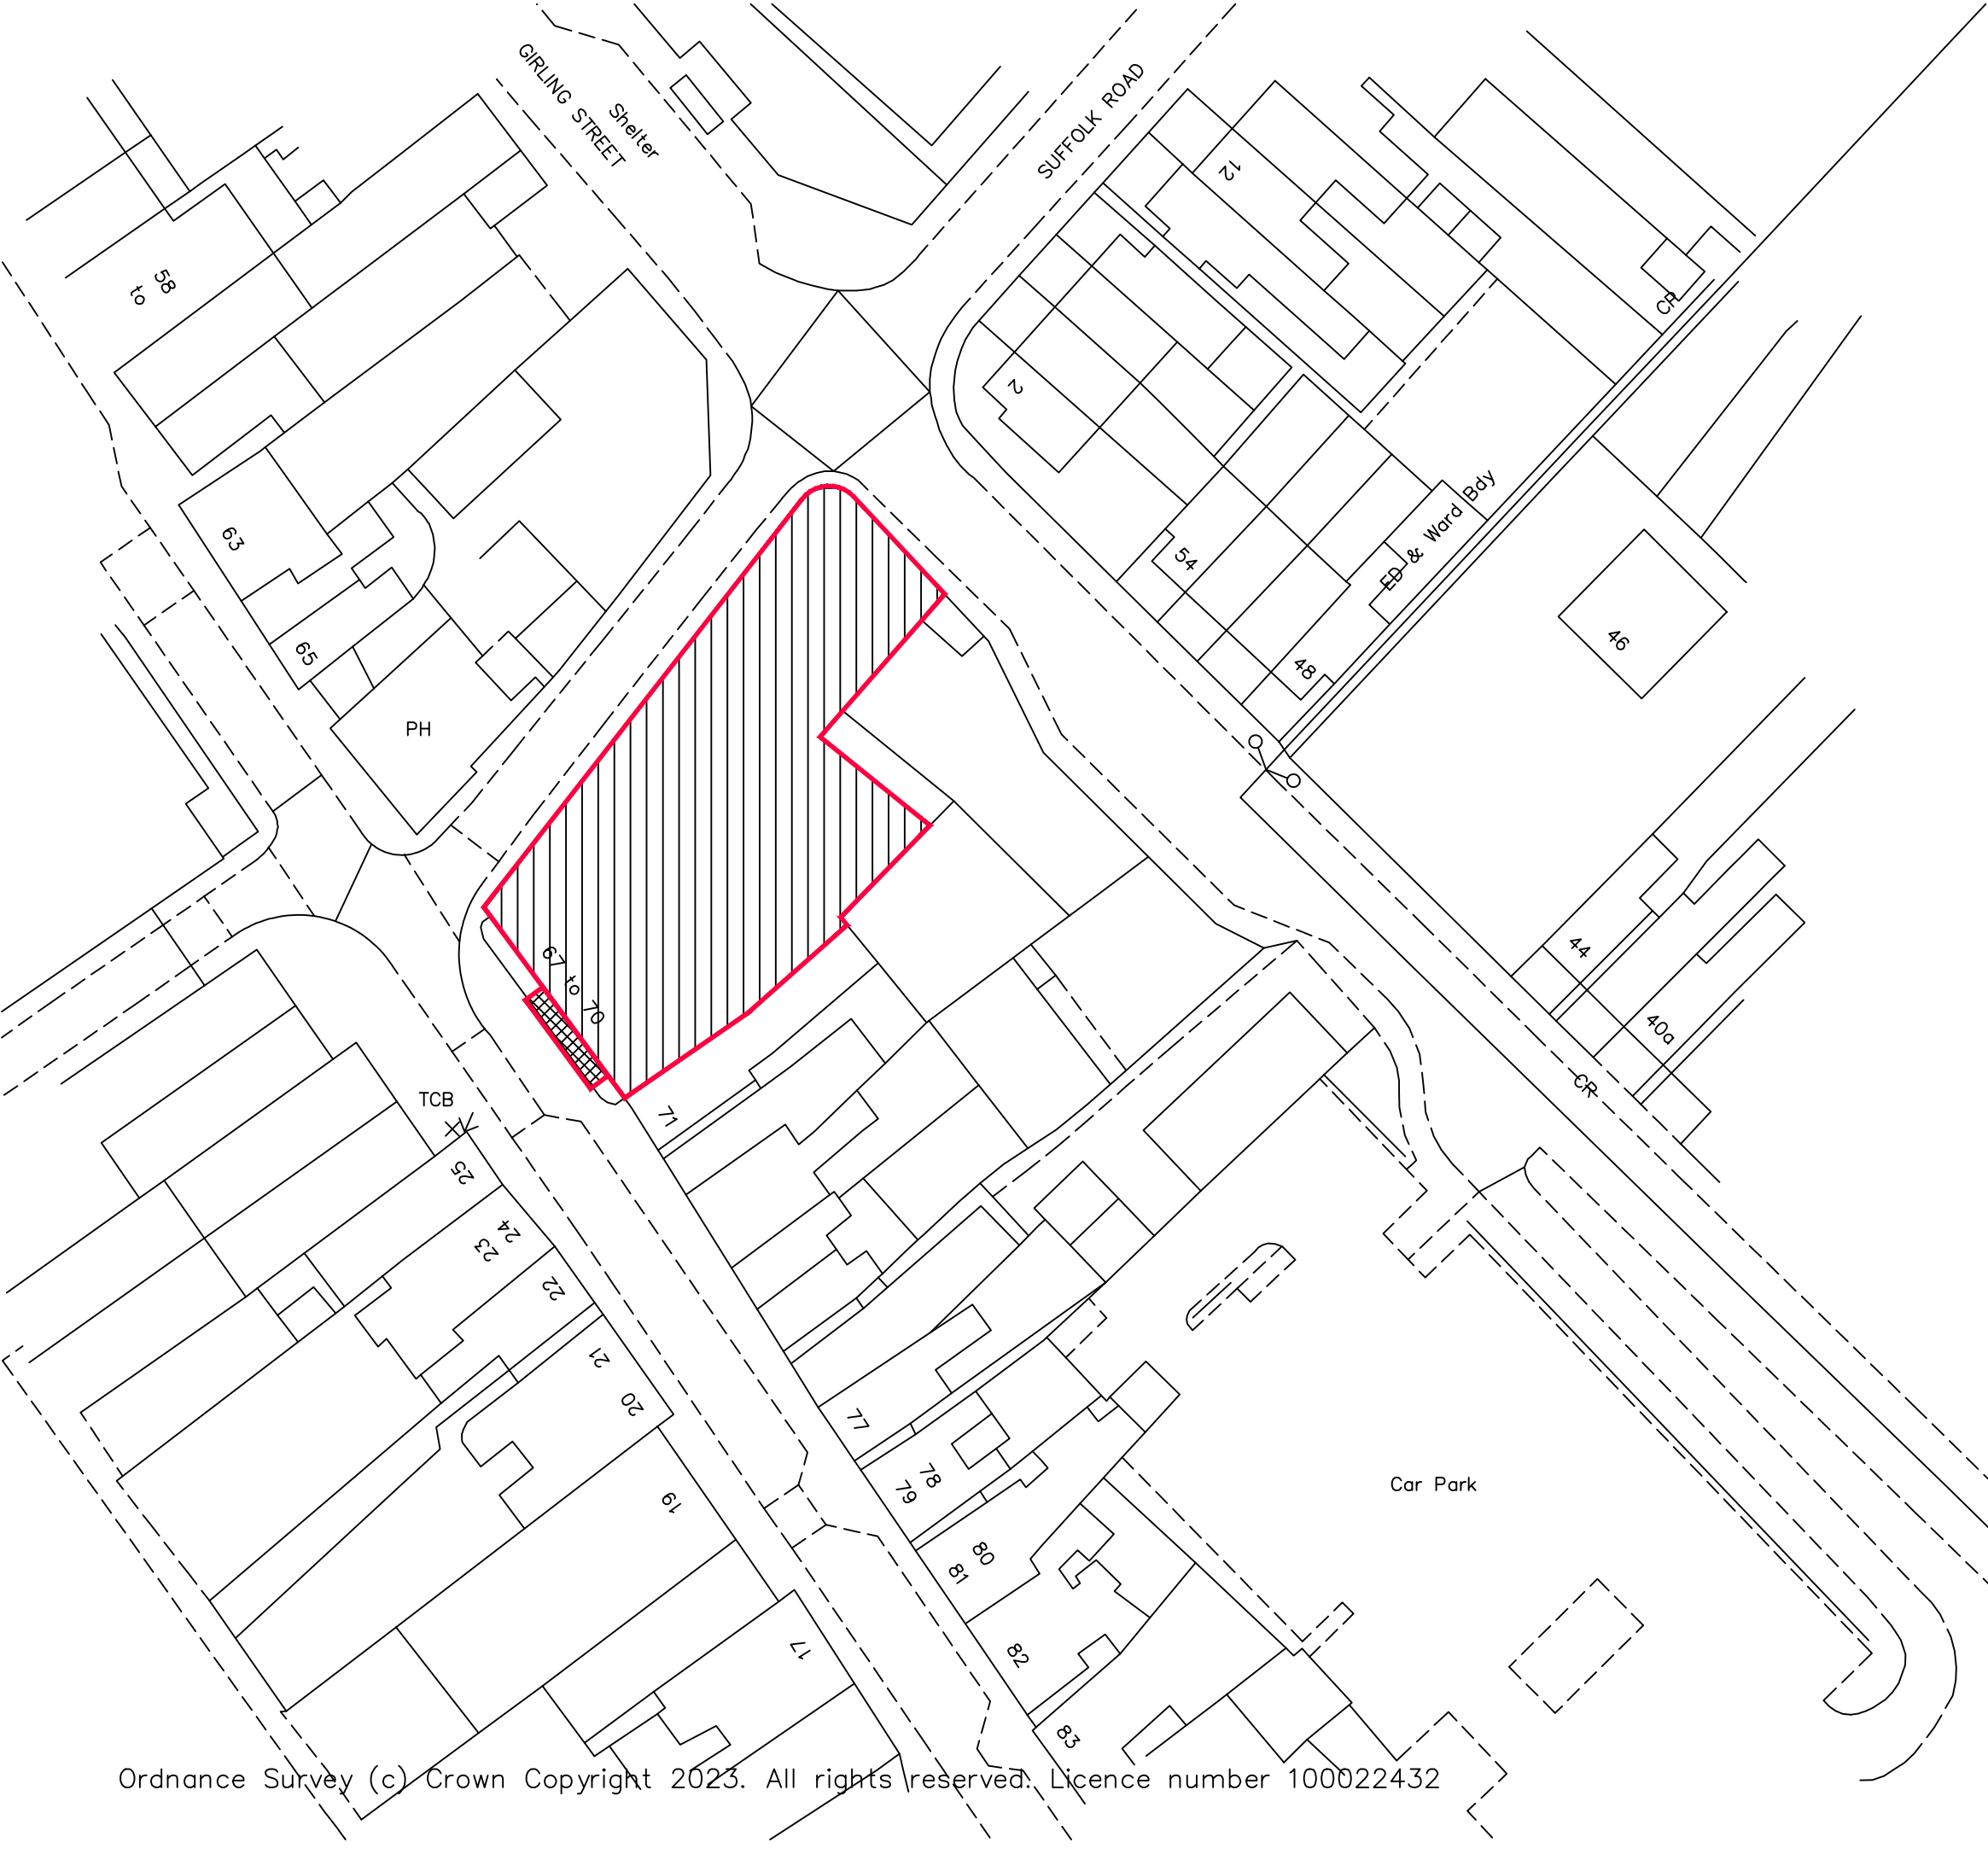


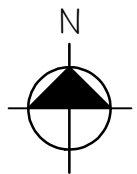

NOTE - Responsibility is not accepted for errors made by others in scaling from this drawing. All construction information should be taken from figured dimensions only

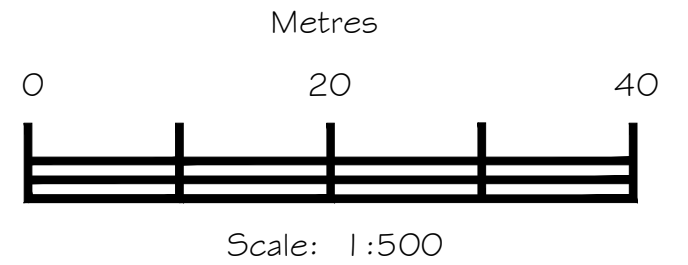

-  INDICATES SITE AREA
-  INDICATES PAVEMENT CAFE AREA

REVISIONS

CLIENT			JD WETHERSPOON PLC		
PROJECT			PUB NO: 5285		
			GROVER # ALLEN, 68-69 NORTH STREET		
			SUDBURY, SUFFOLK CO10 1RF		
DRAWING			BLOCK PLAN		
SCALE		DATE		DRAWN	
A3/1:500		MAR 2023		AKS	
PROJECT No		DRAWING No		REVISION	
7809		04			