


Merchandise Layout Revisions

Letter	Date	Revision

Non-fixed and or temporary furniture shown for indicative purposes only and is not intended to form part of the licence.

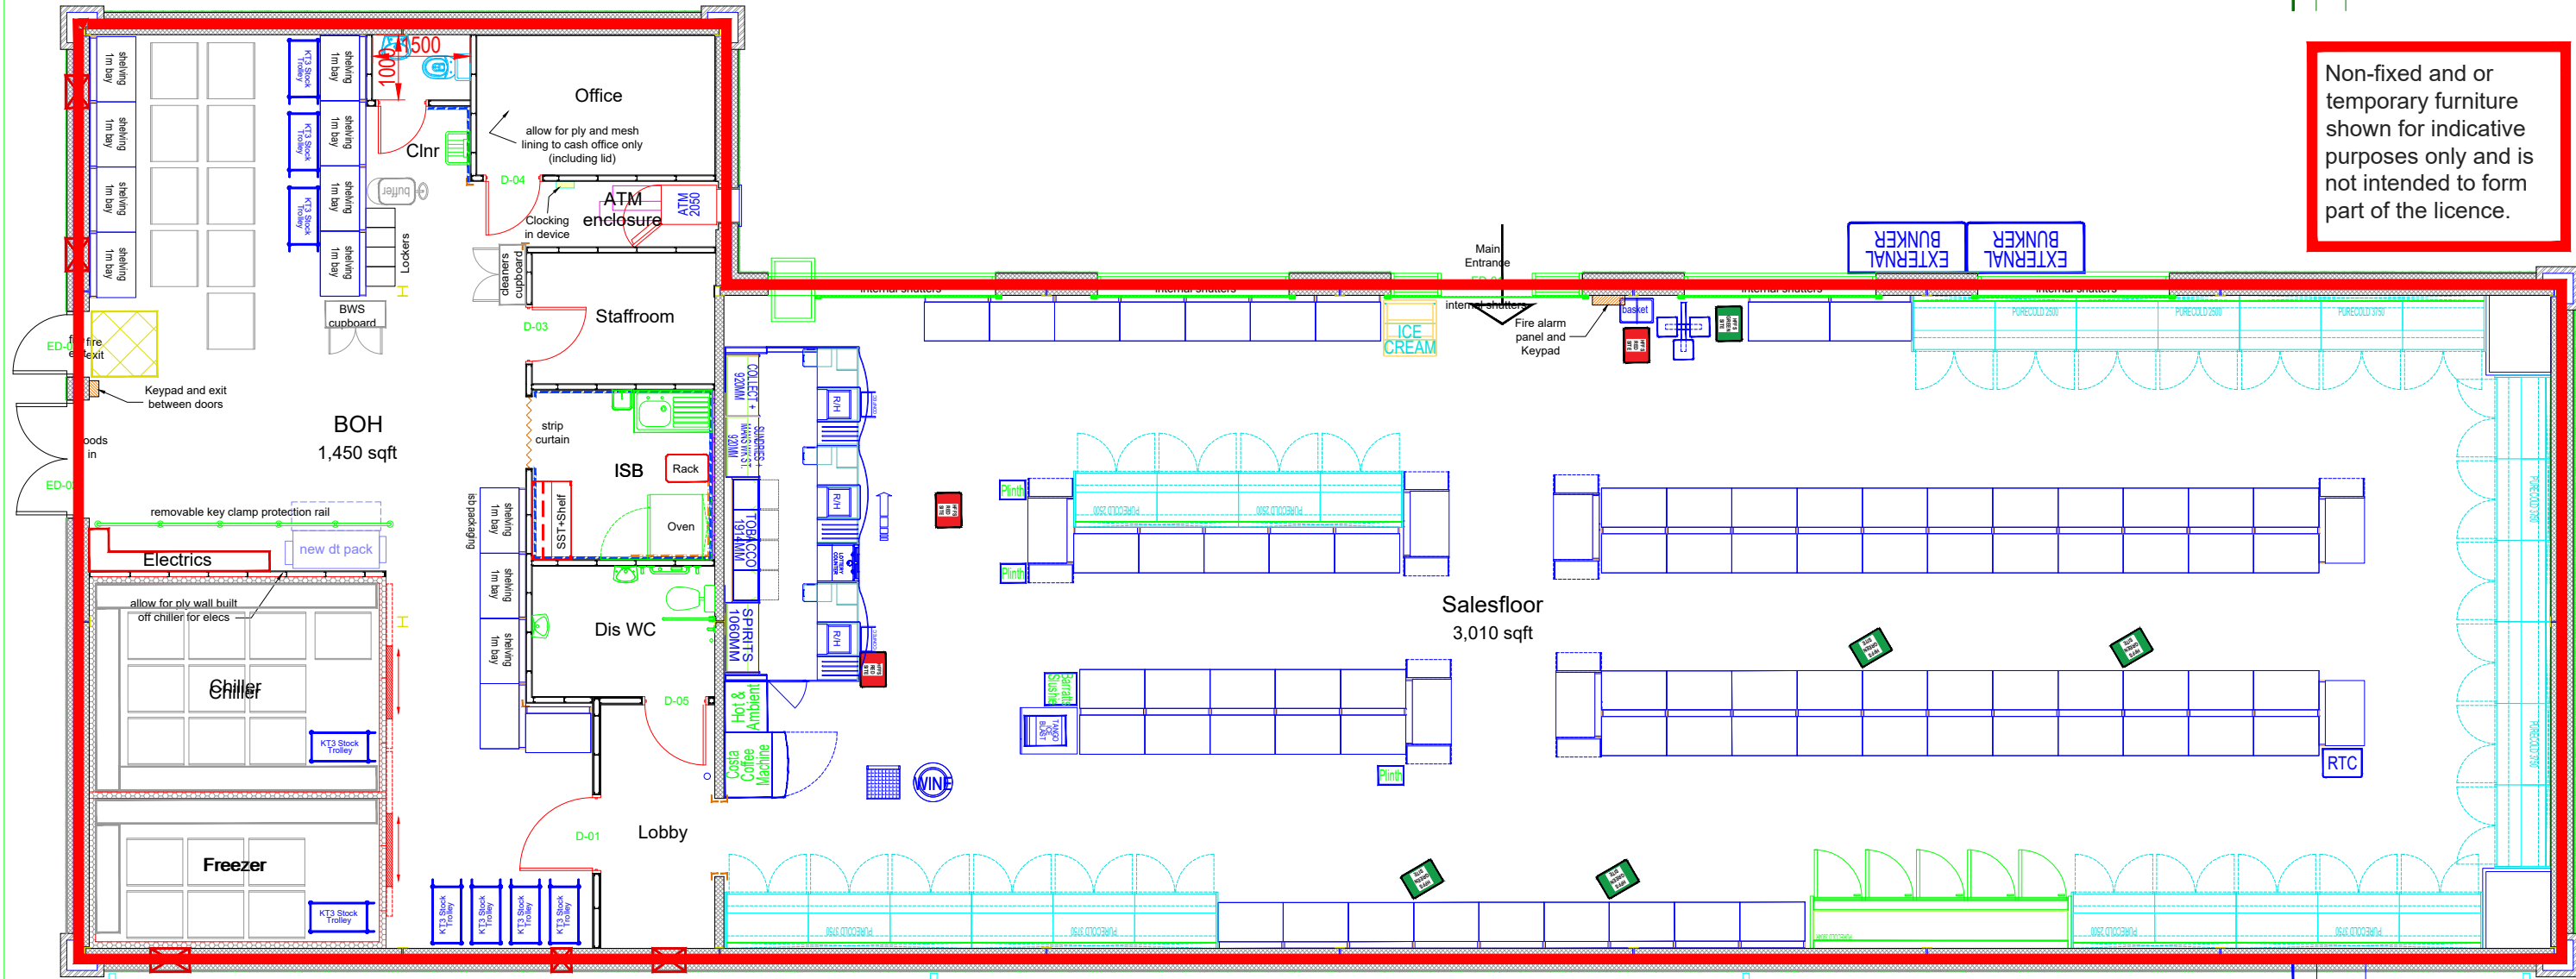

Drawing Revisions

#	Letter	Date	Revision

central coop
 Alexandra House, Queen Street, Lichfield,
 Staffordshire, WS13 6QS Tel: 01543 414140

Site Address
**THORNEY GREEN
 STOWUPLANDS
 IP14 4BJ**

Project Type

Drawing Title/Stage
licensing layout

Scale NTS	Date DEC 2025	
Drawing Number 23-025-W60	Drawing Rev. CAD	
Store cost Centre Number	Draw by M. LEPONE	
Sales Area 3020 sqft	Back-up Area 1360 sqft	Gross Area sqft

This drawing is copyright. Contractors must check all dimensions on site, working only from grid and figured dimensions. Any discrepancies are to be reported before commencement of work.