


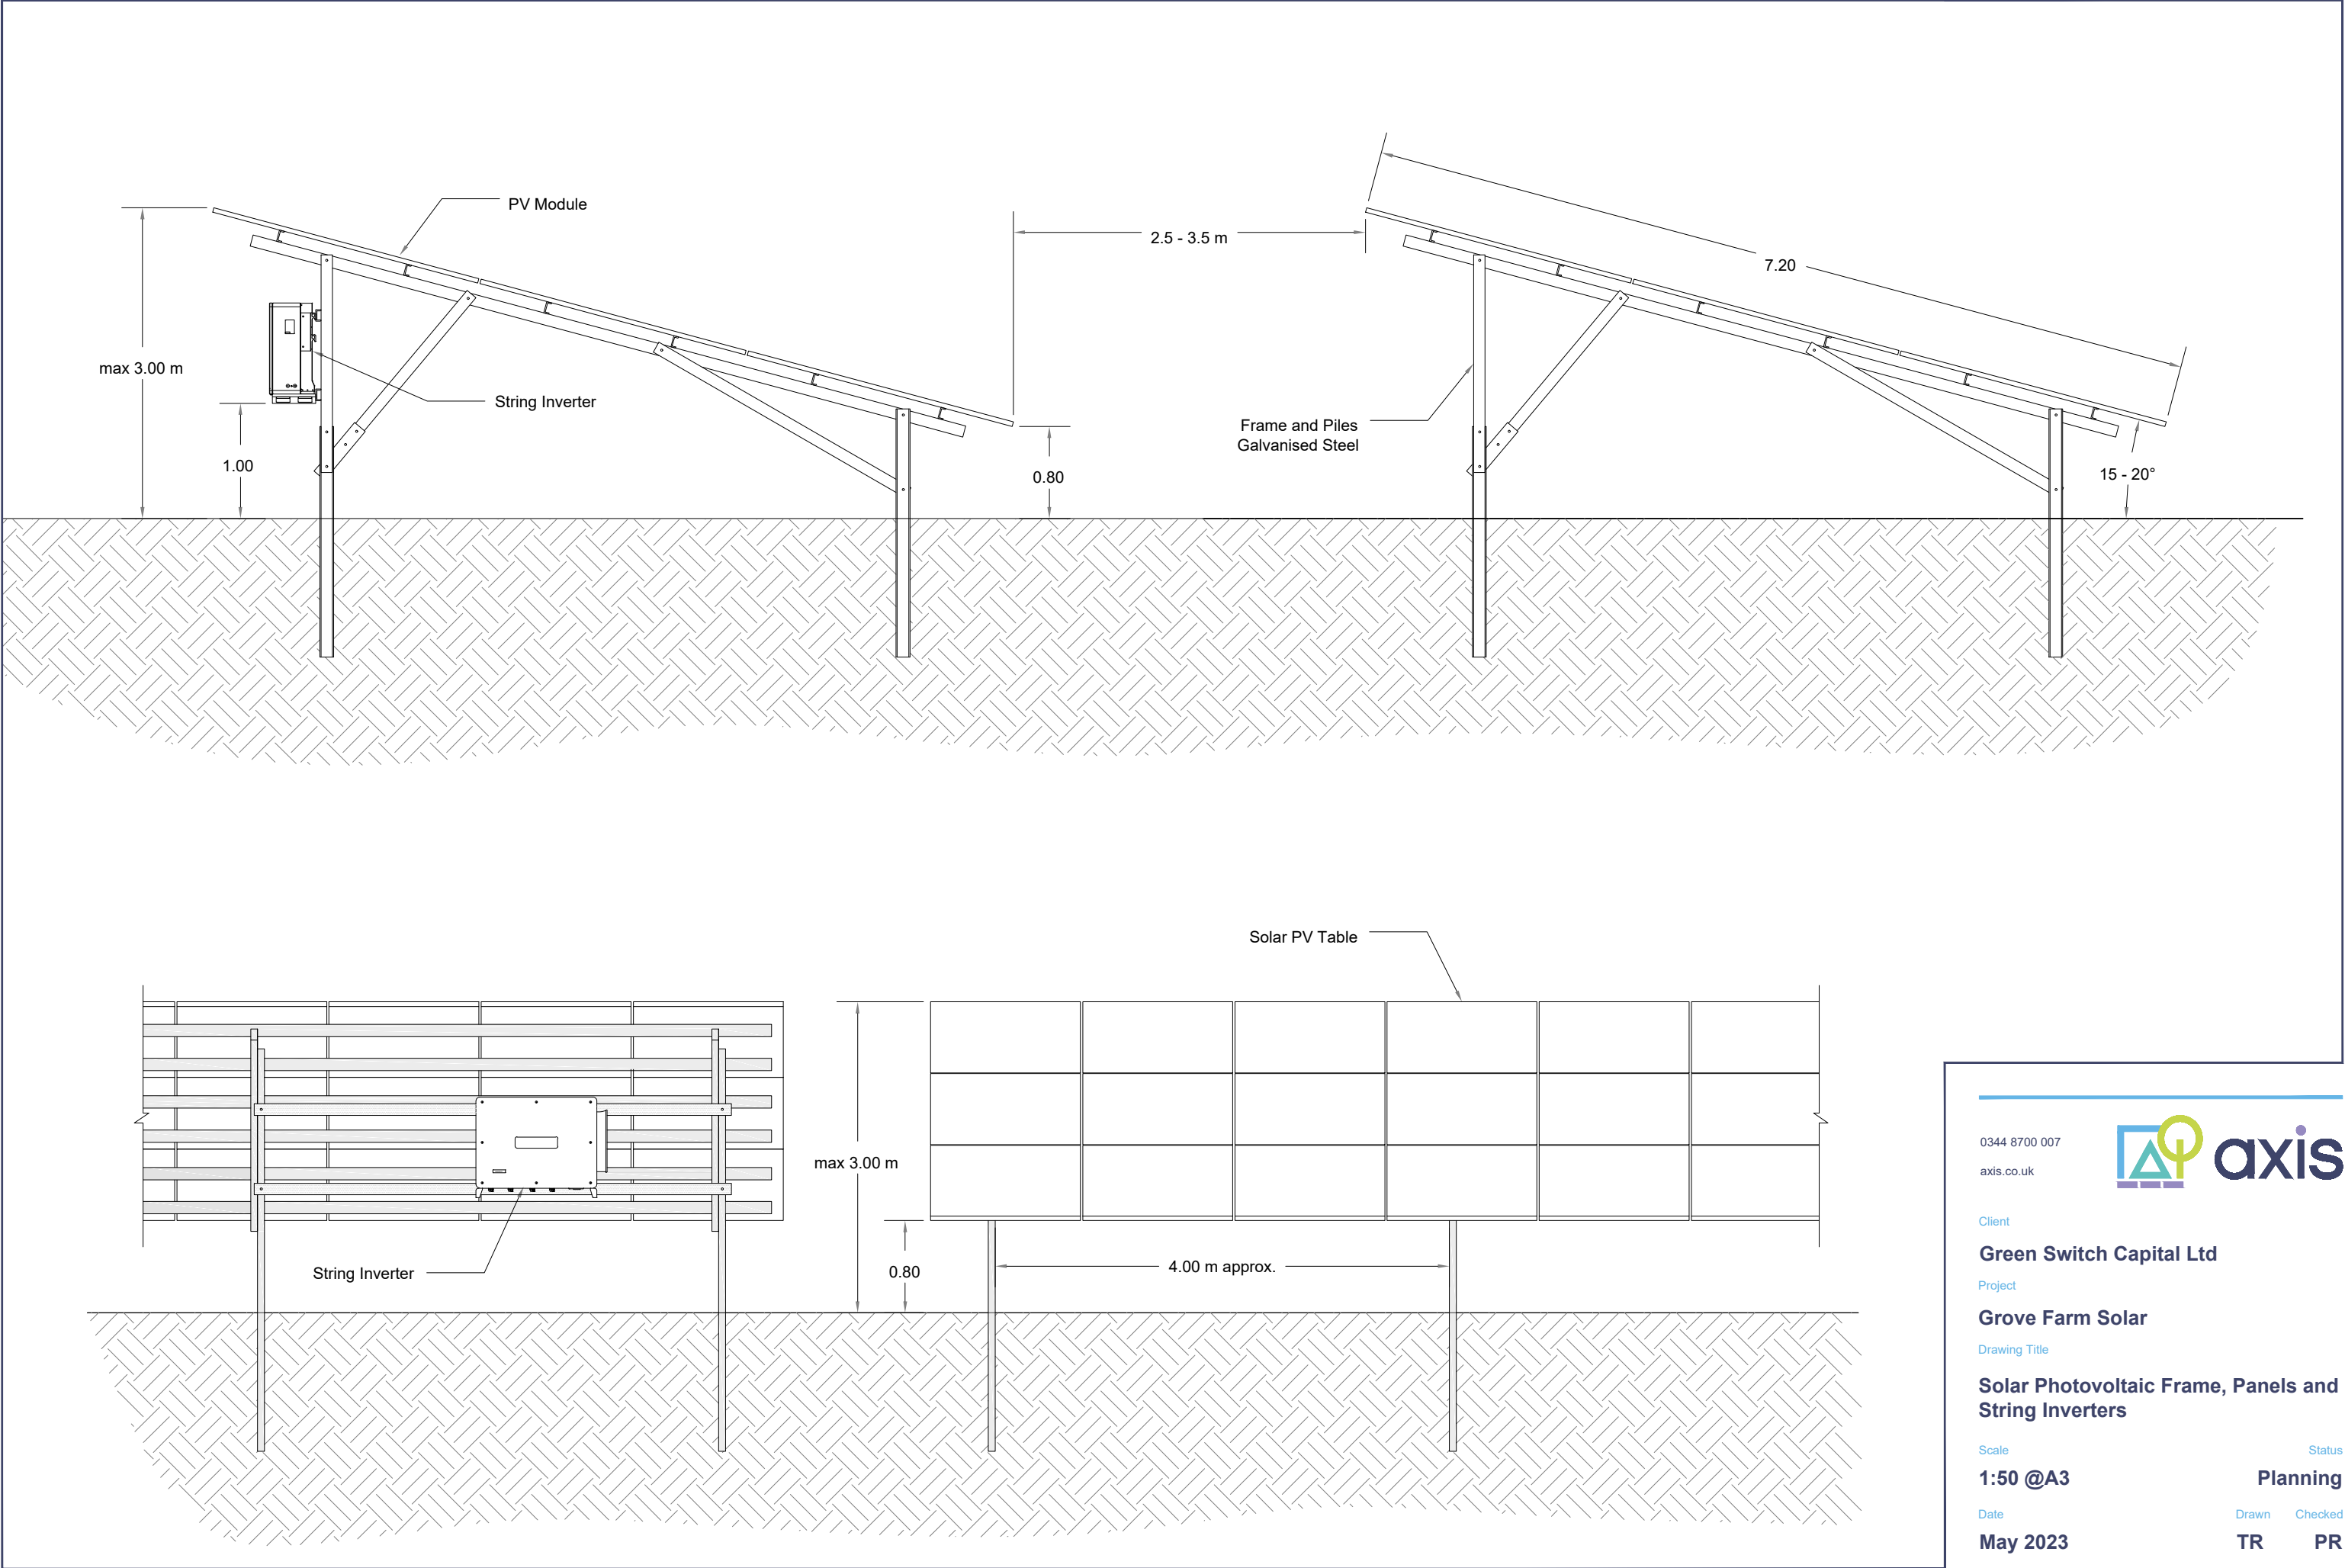

This drawing is the copyright of AXIS P.E.D Limited and may not be loaned, copied or reproduced in any way - or used for any offer, quote, tender or construction purposes without written consent of the company to do so. Follow any figured dimensions - do not scale for construction purposes. If in doubt ask.



0344 8700 007
axis.co.uk



Client

Green Switch Capital Ltd

Project

Grove Farm Solar

Drawing Title

Solar Photovoltaic Frame, Panels and String Inverters

Scale

1:50 @A3

Date

May 2023

Status

Planning

Drawn Checked

TR PR

Dwg no

3223-01-04

Rev