



Annex A - Internal Areas for which a Licence is Sought

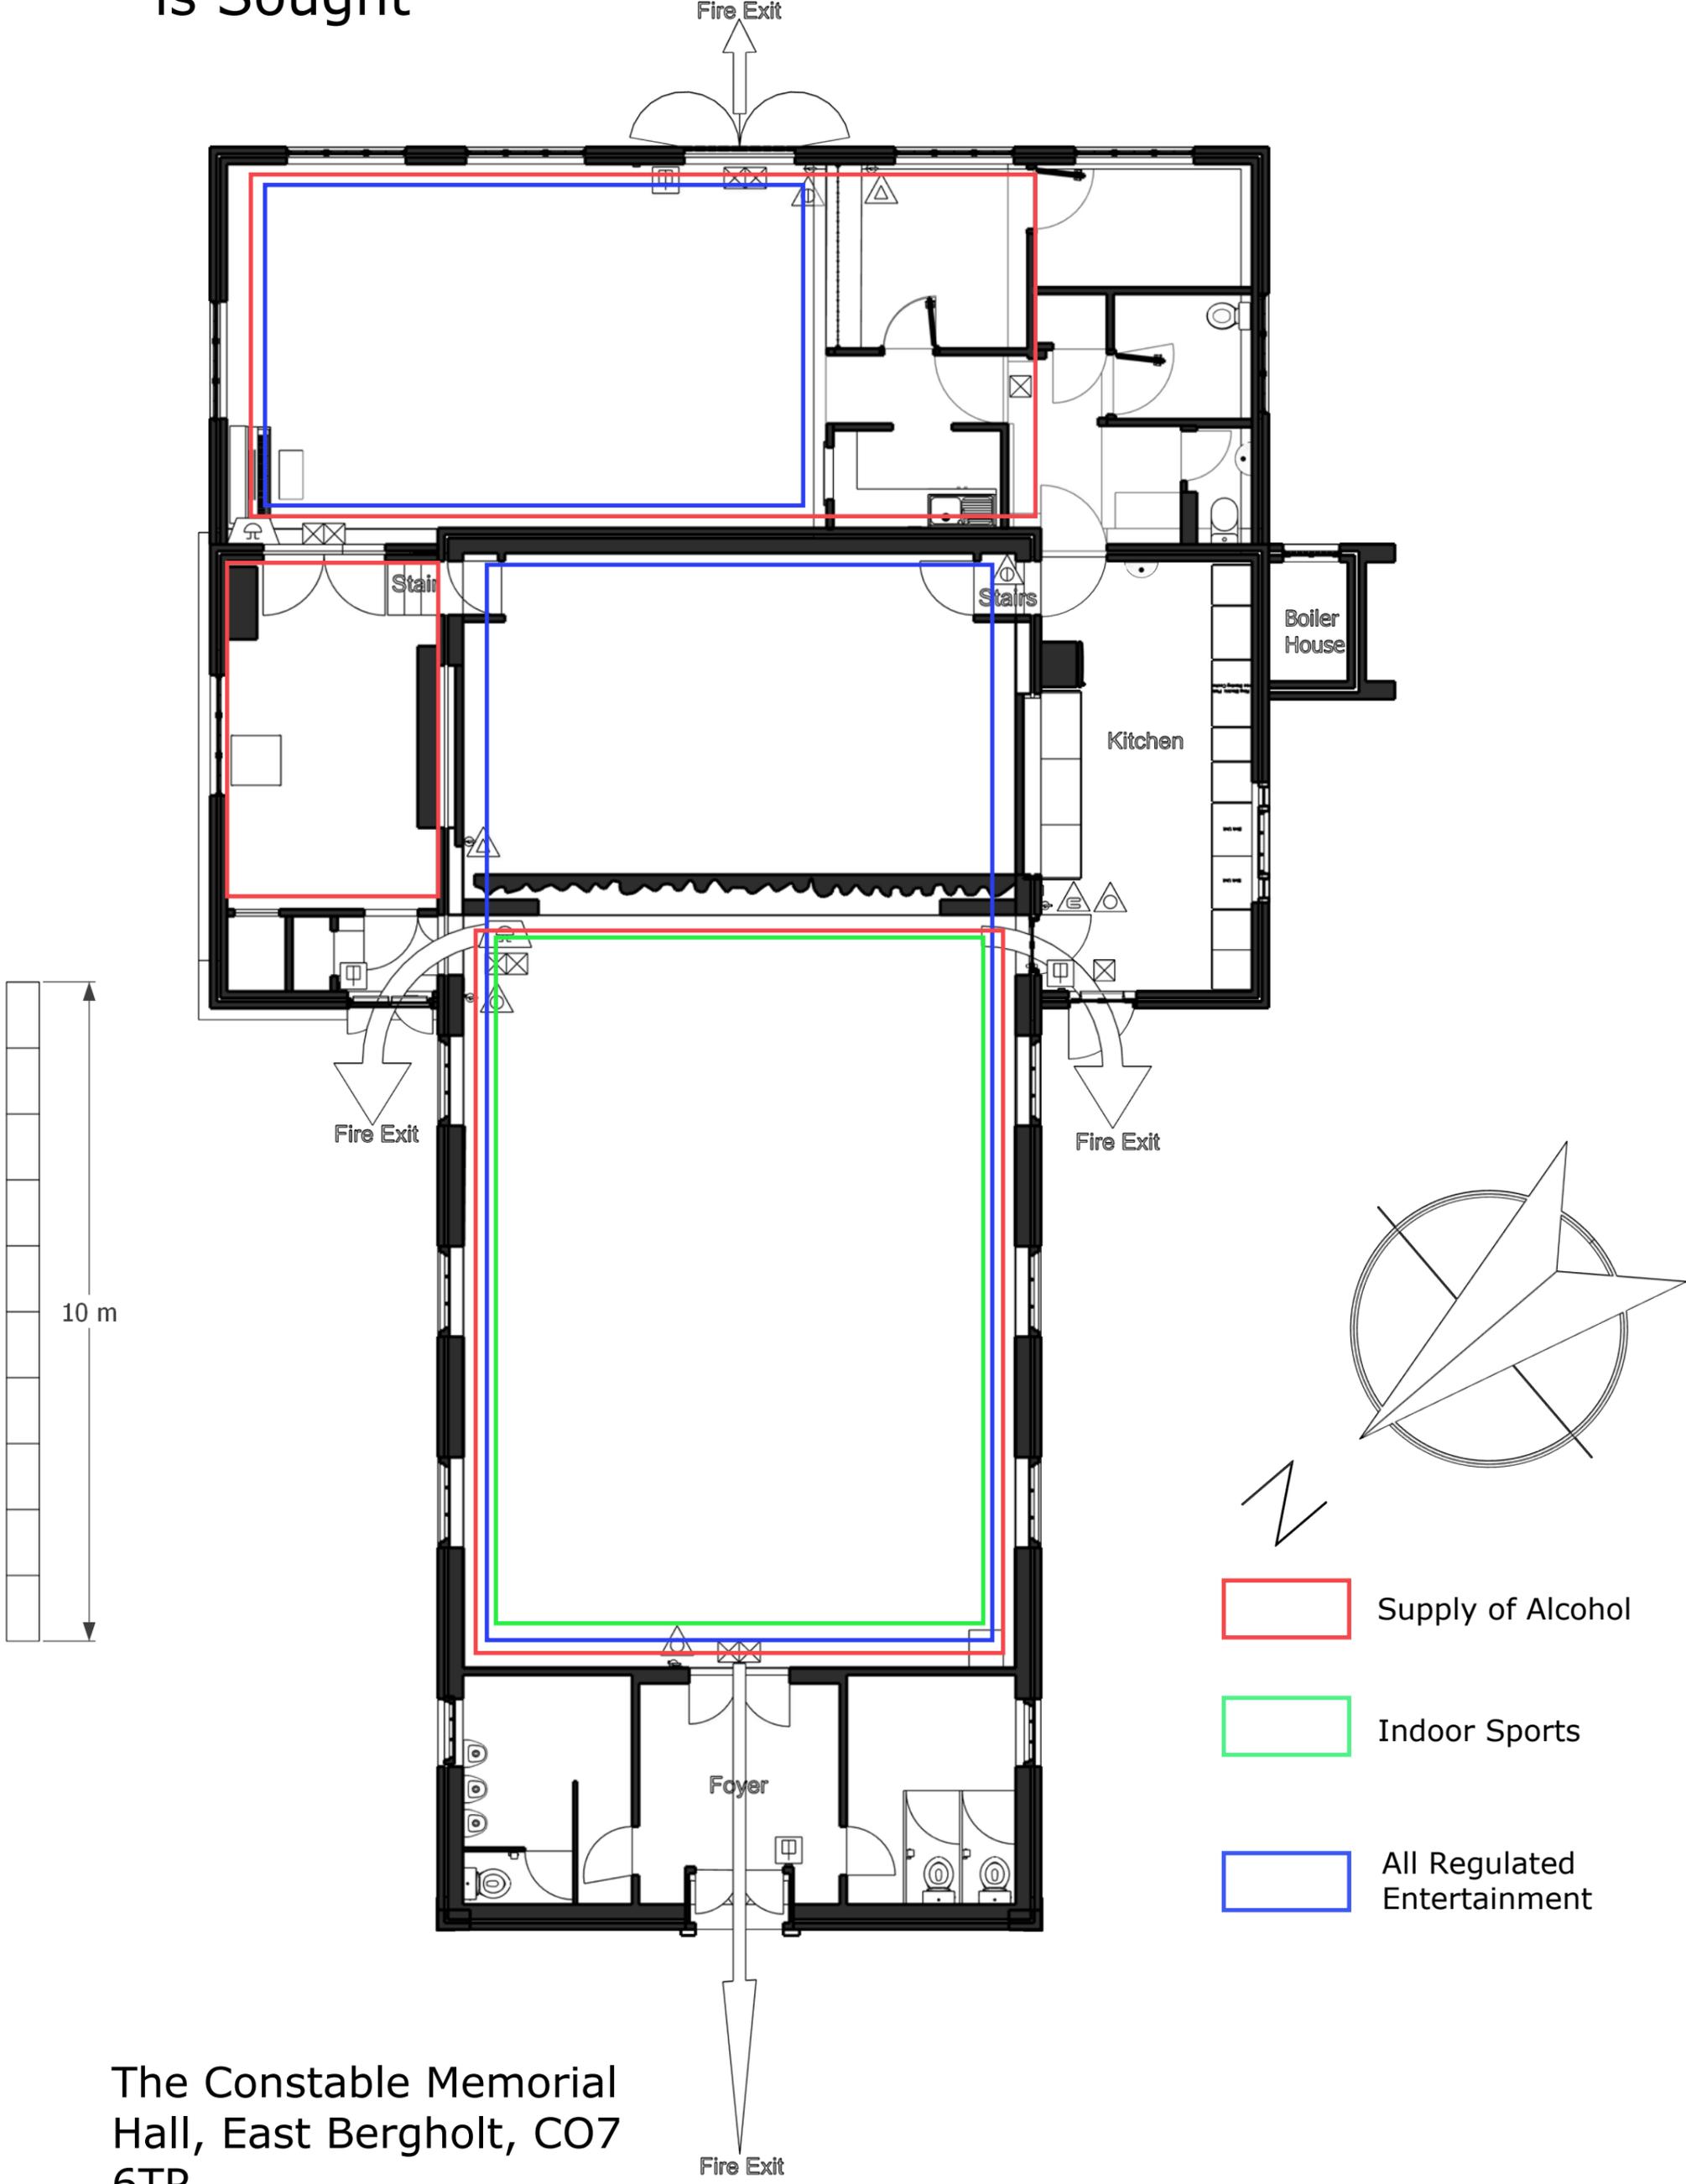


The Constable Memorial Hall, East Bergholt, CO7 6TP

Annex B - Seating Layout - Plays, Lectures and Cinema.

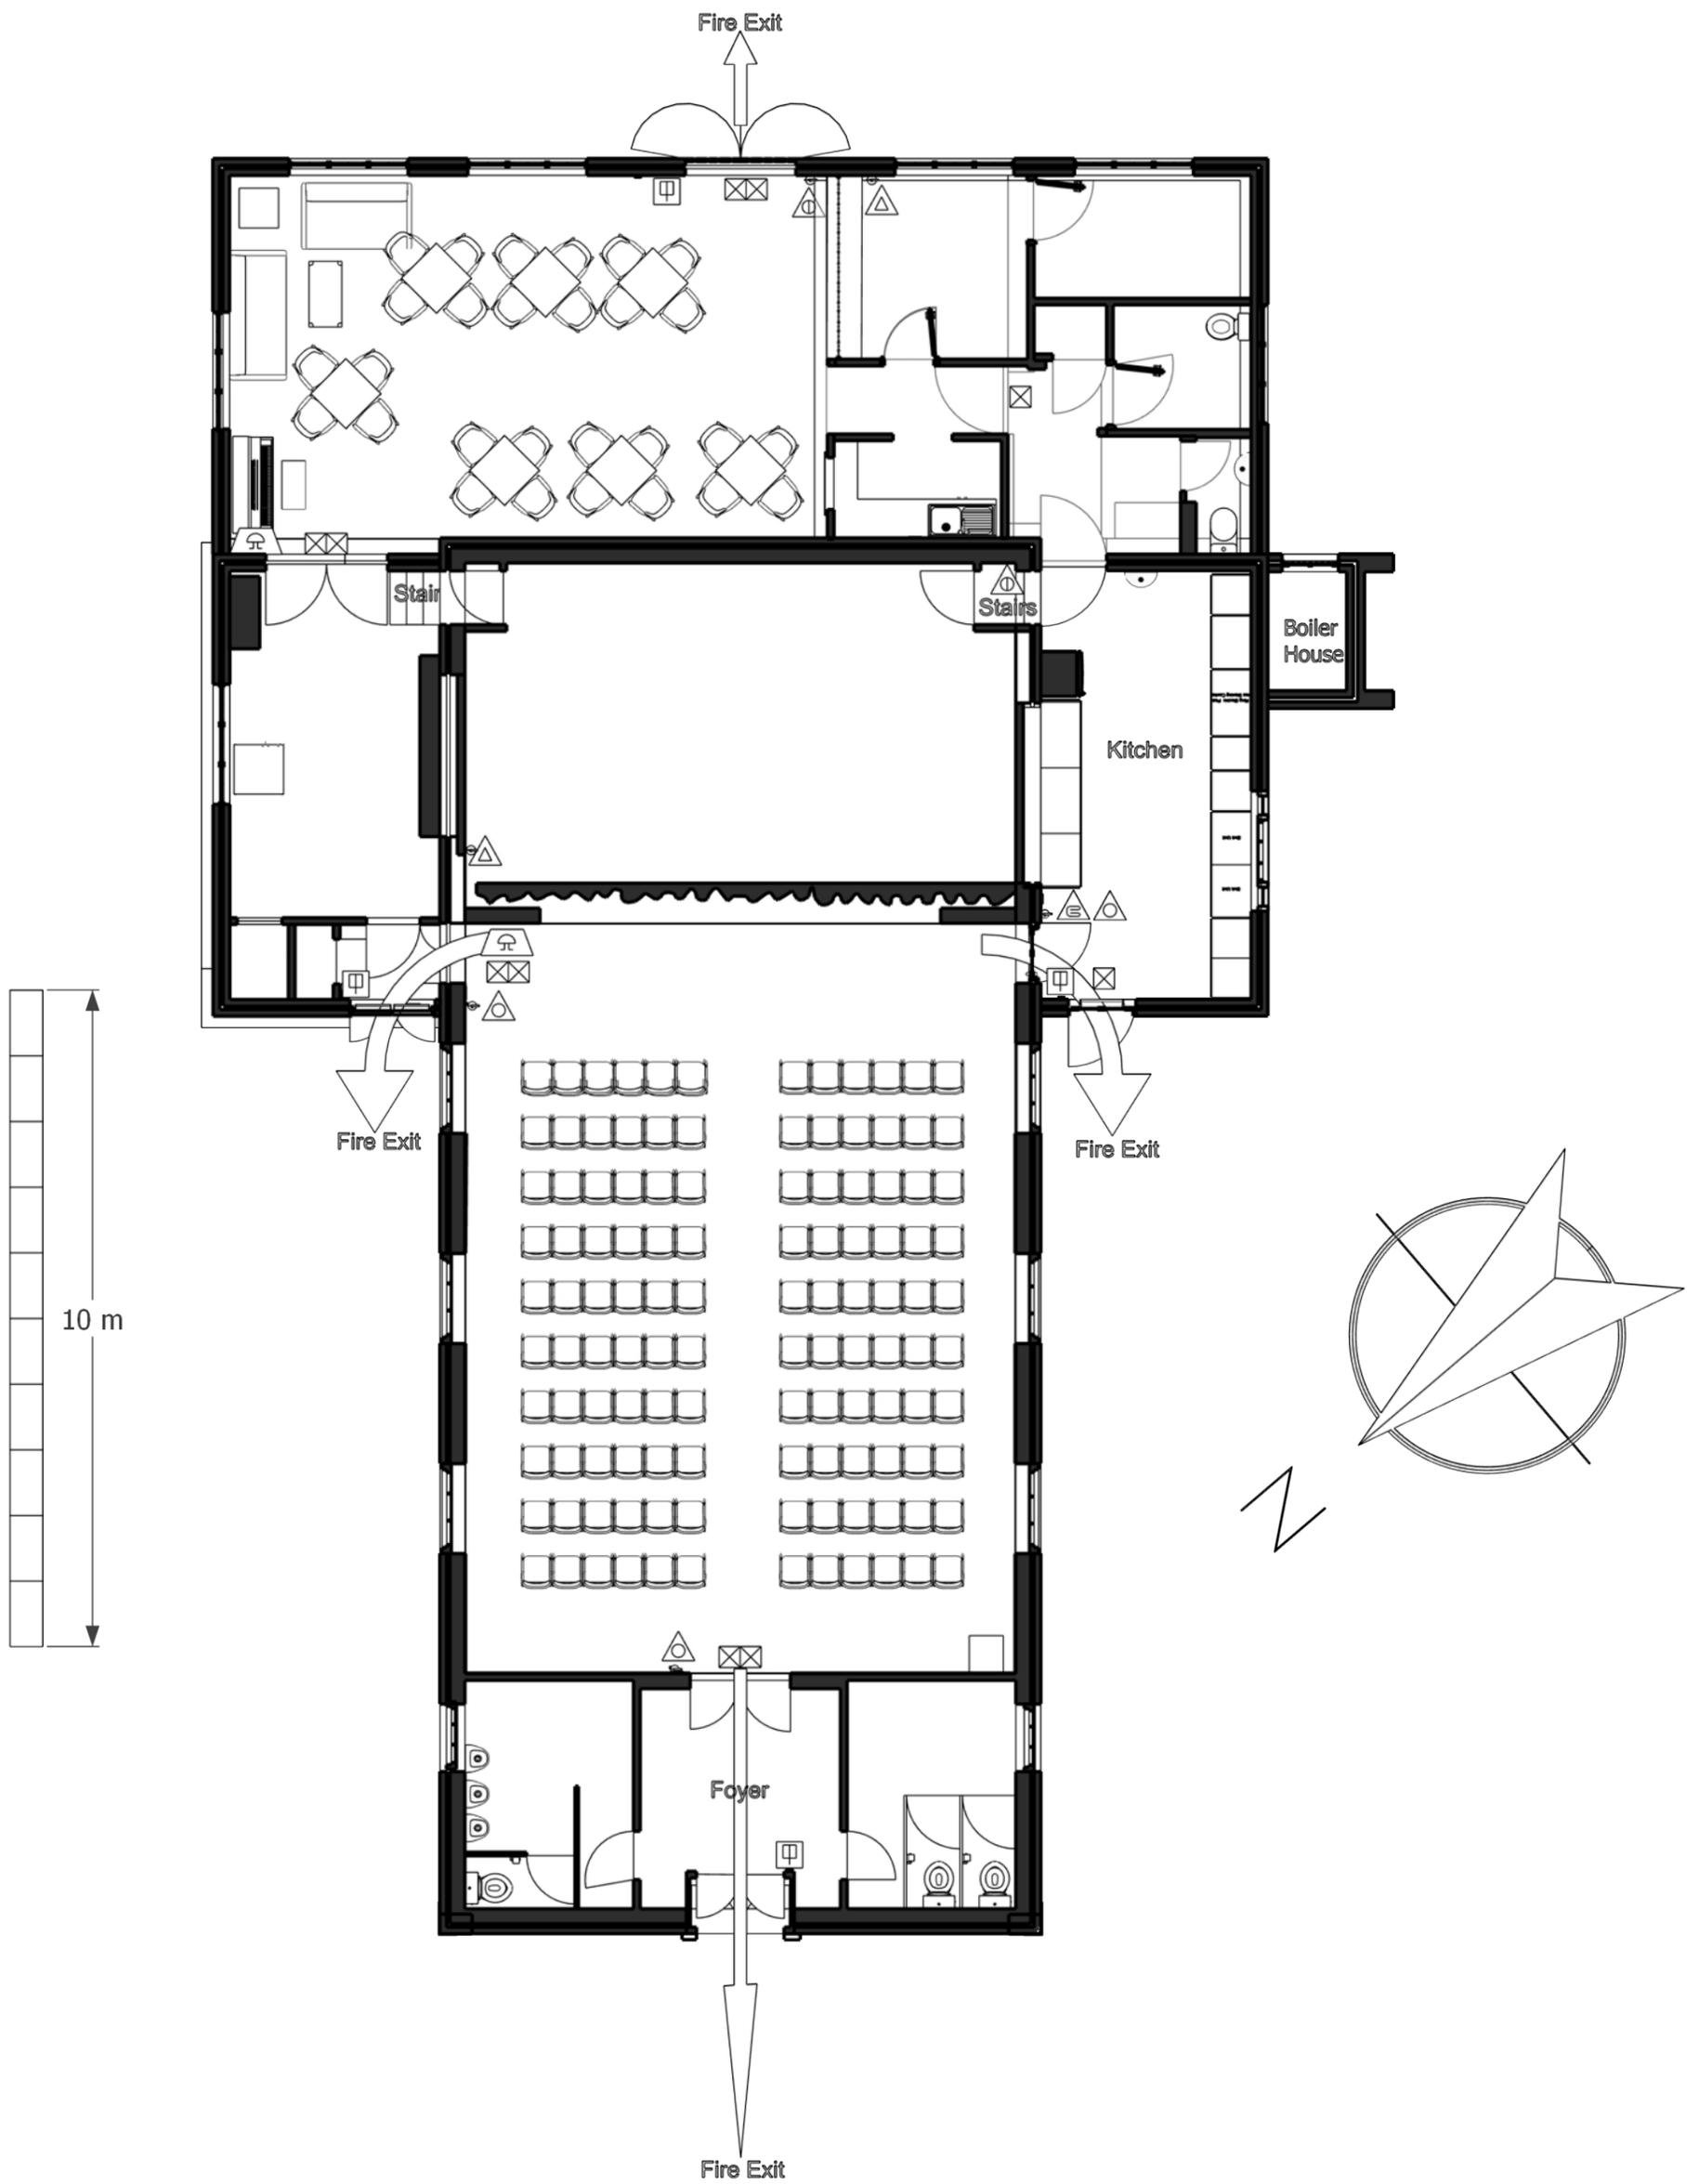


The Constable Memorial Hall, East Bergholt, CO7 6TP

Annex C - Seating - Layout Banqueting Style

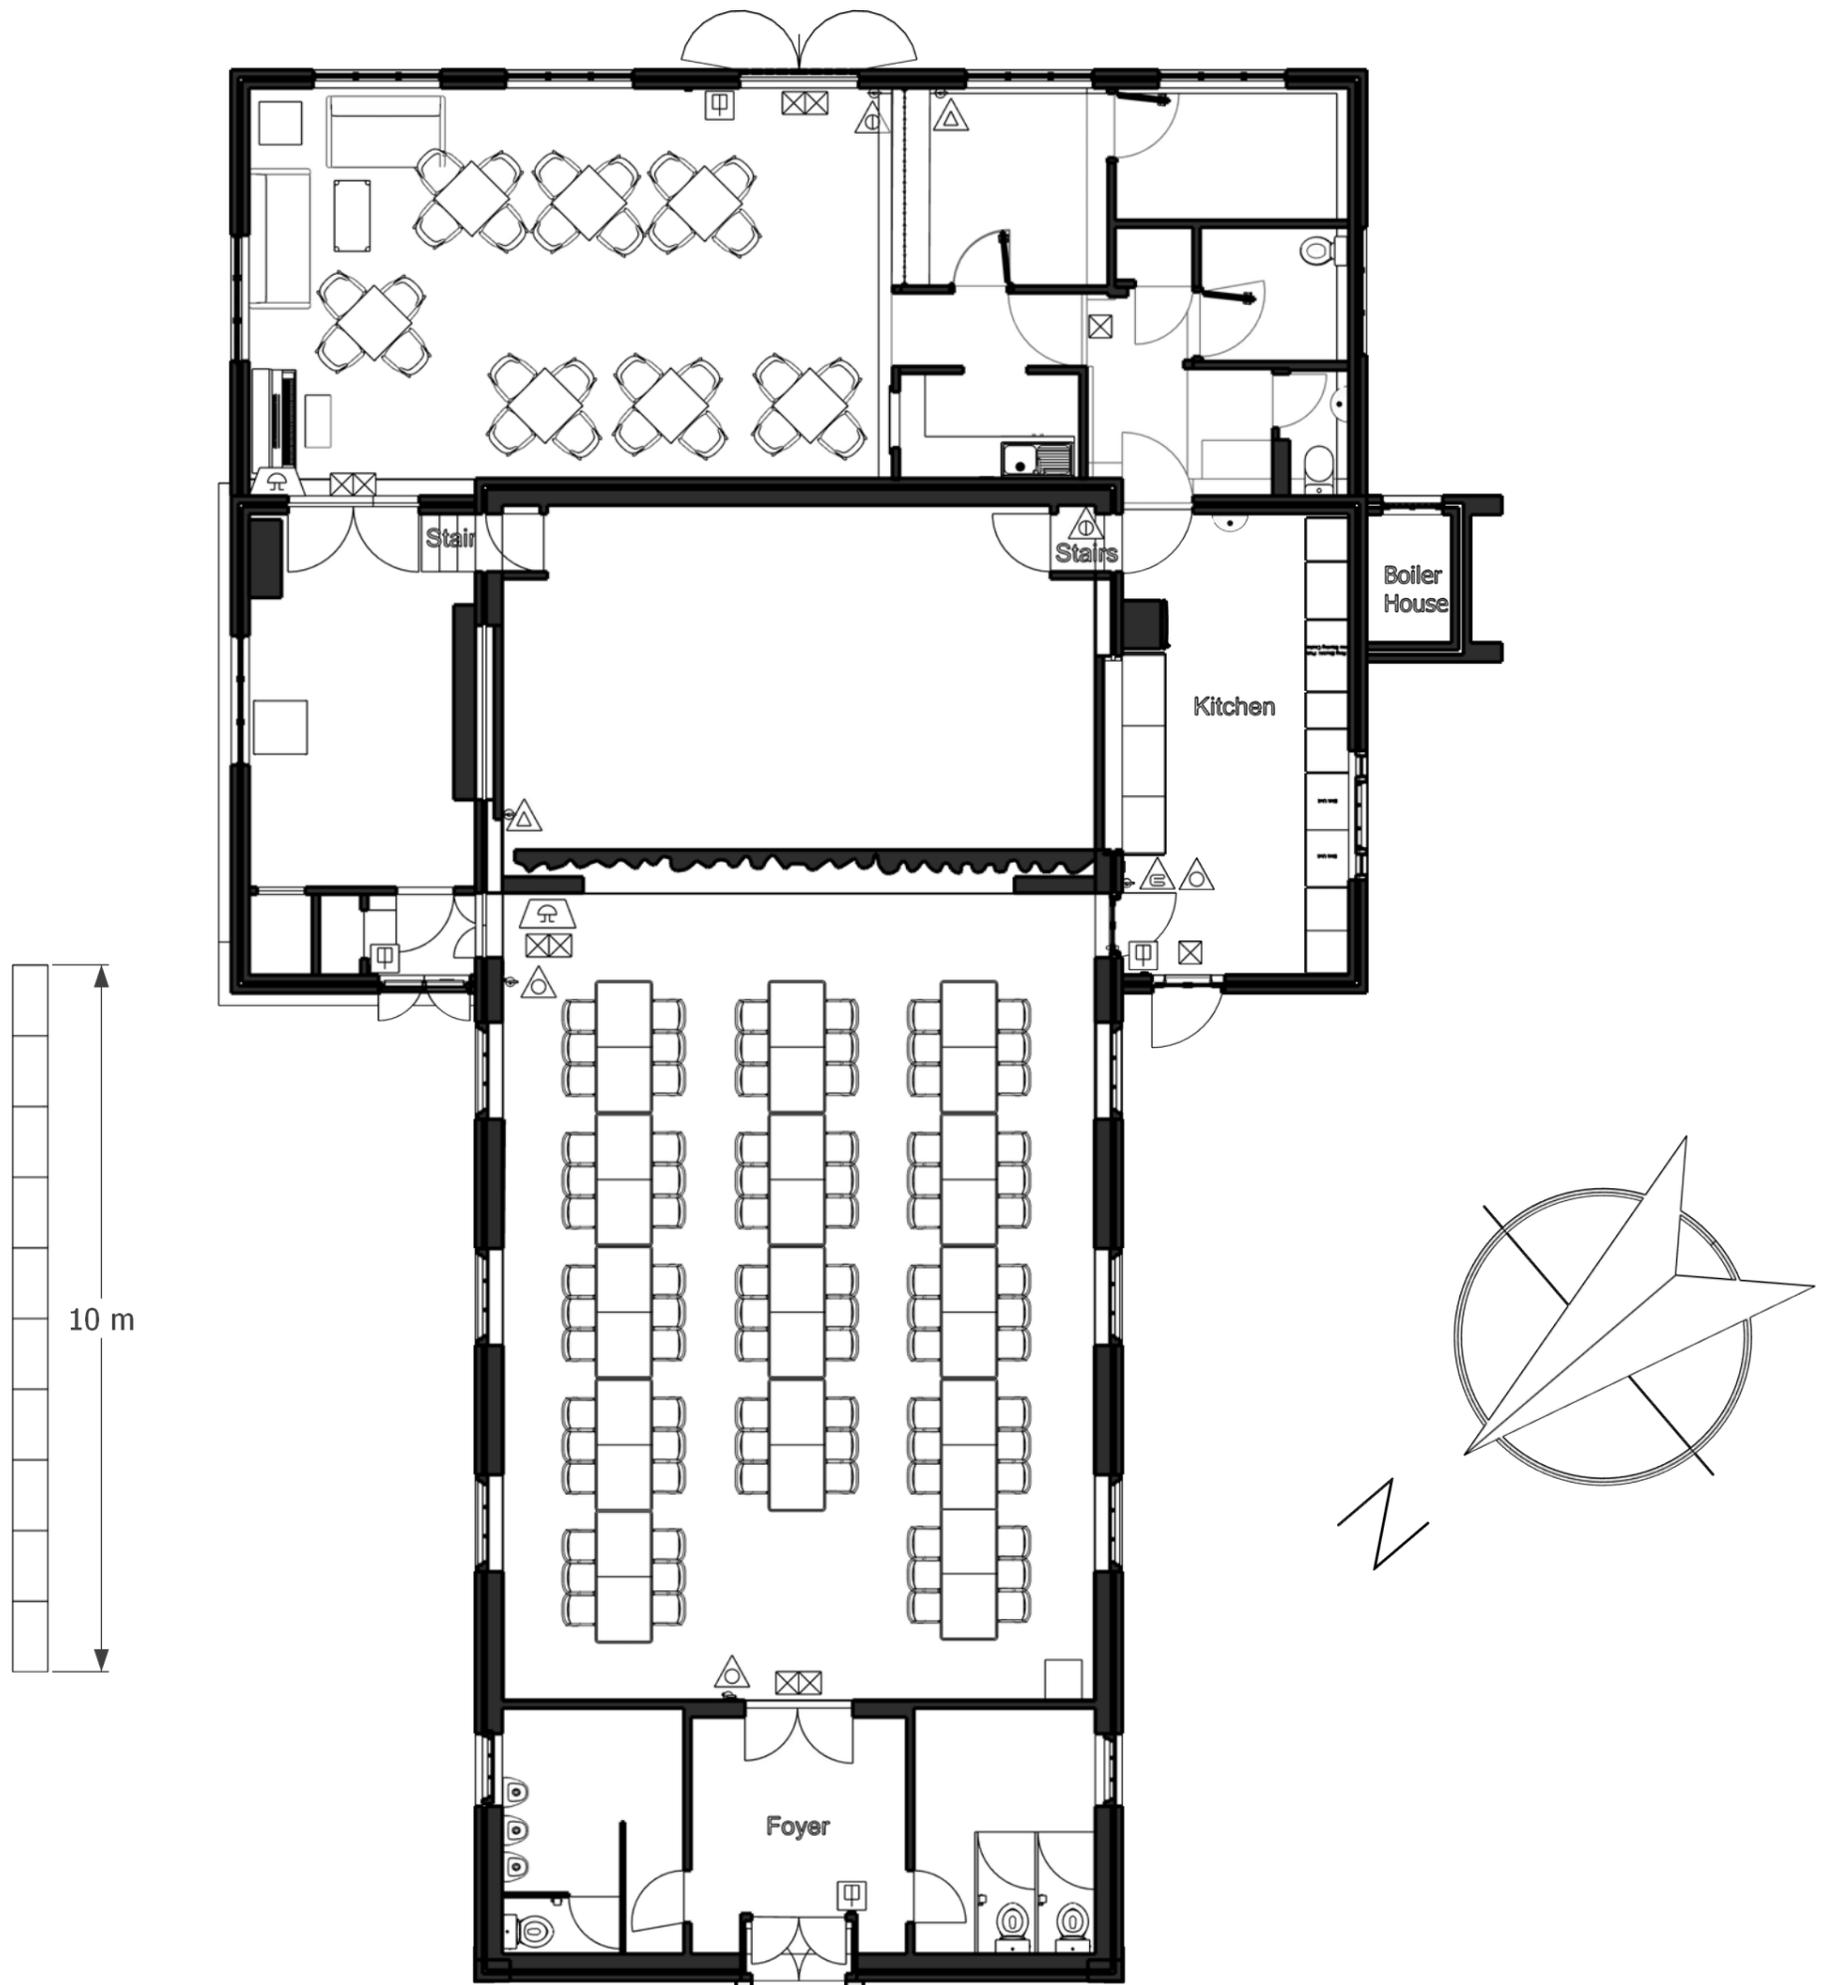


Annex E - Door Swings and Fire Action Provision

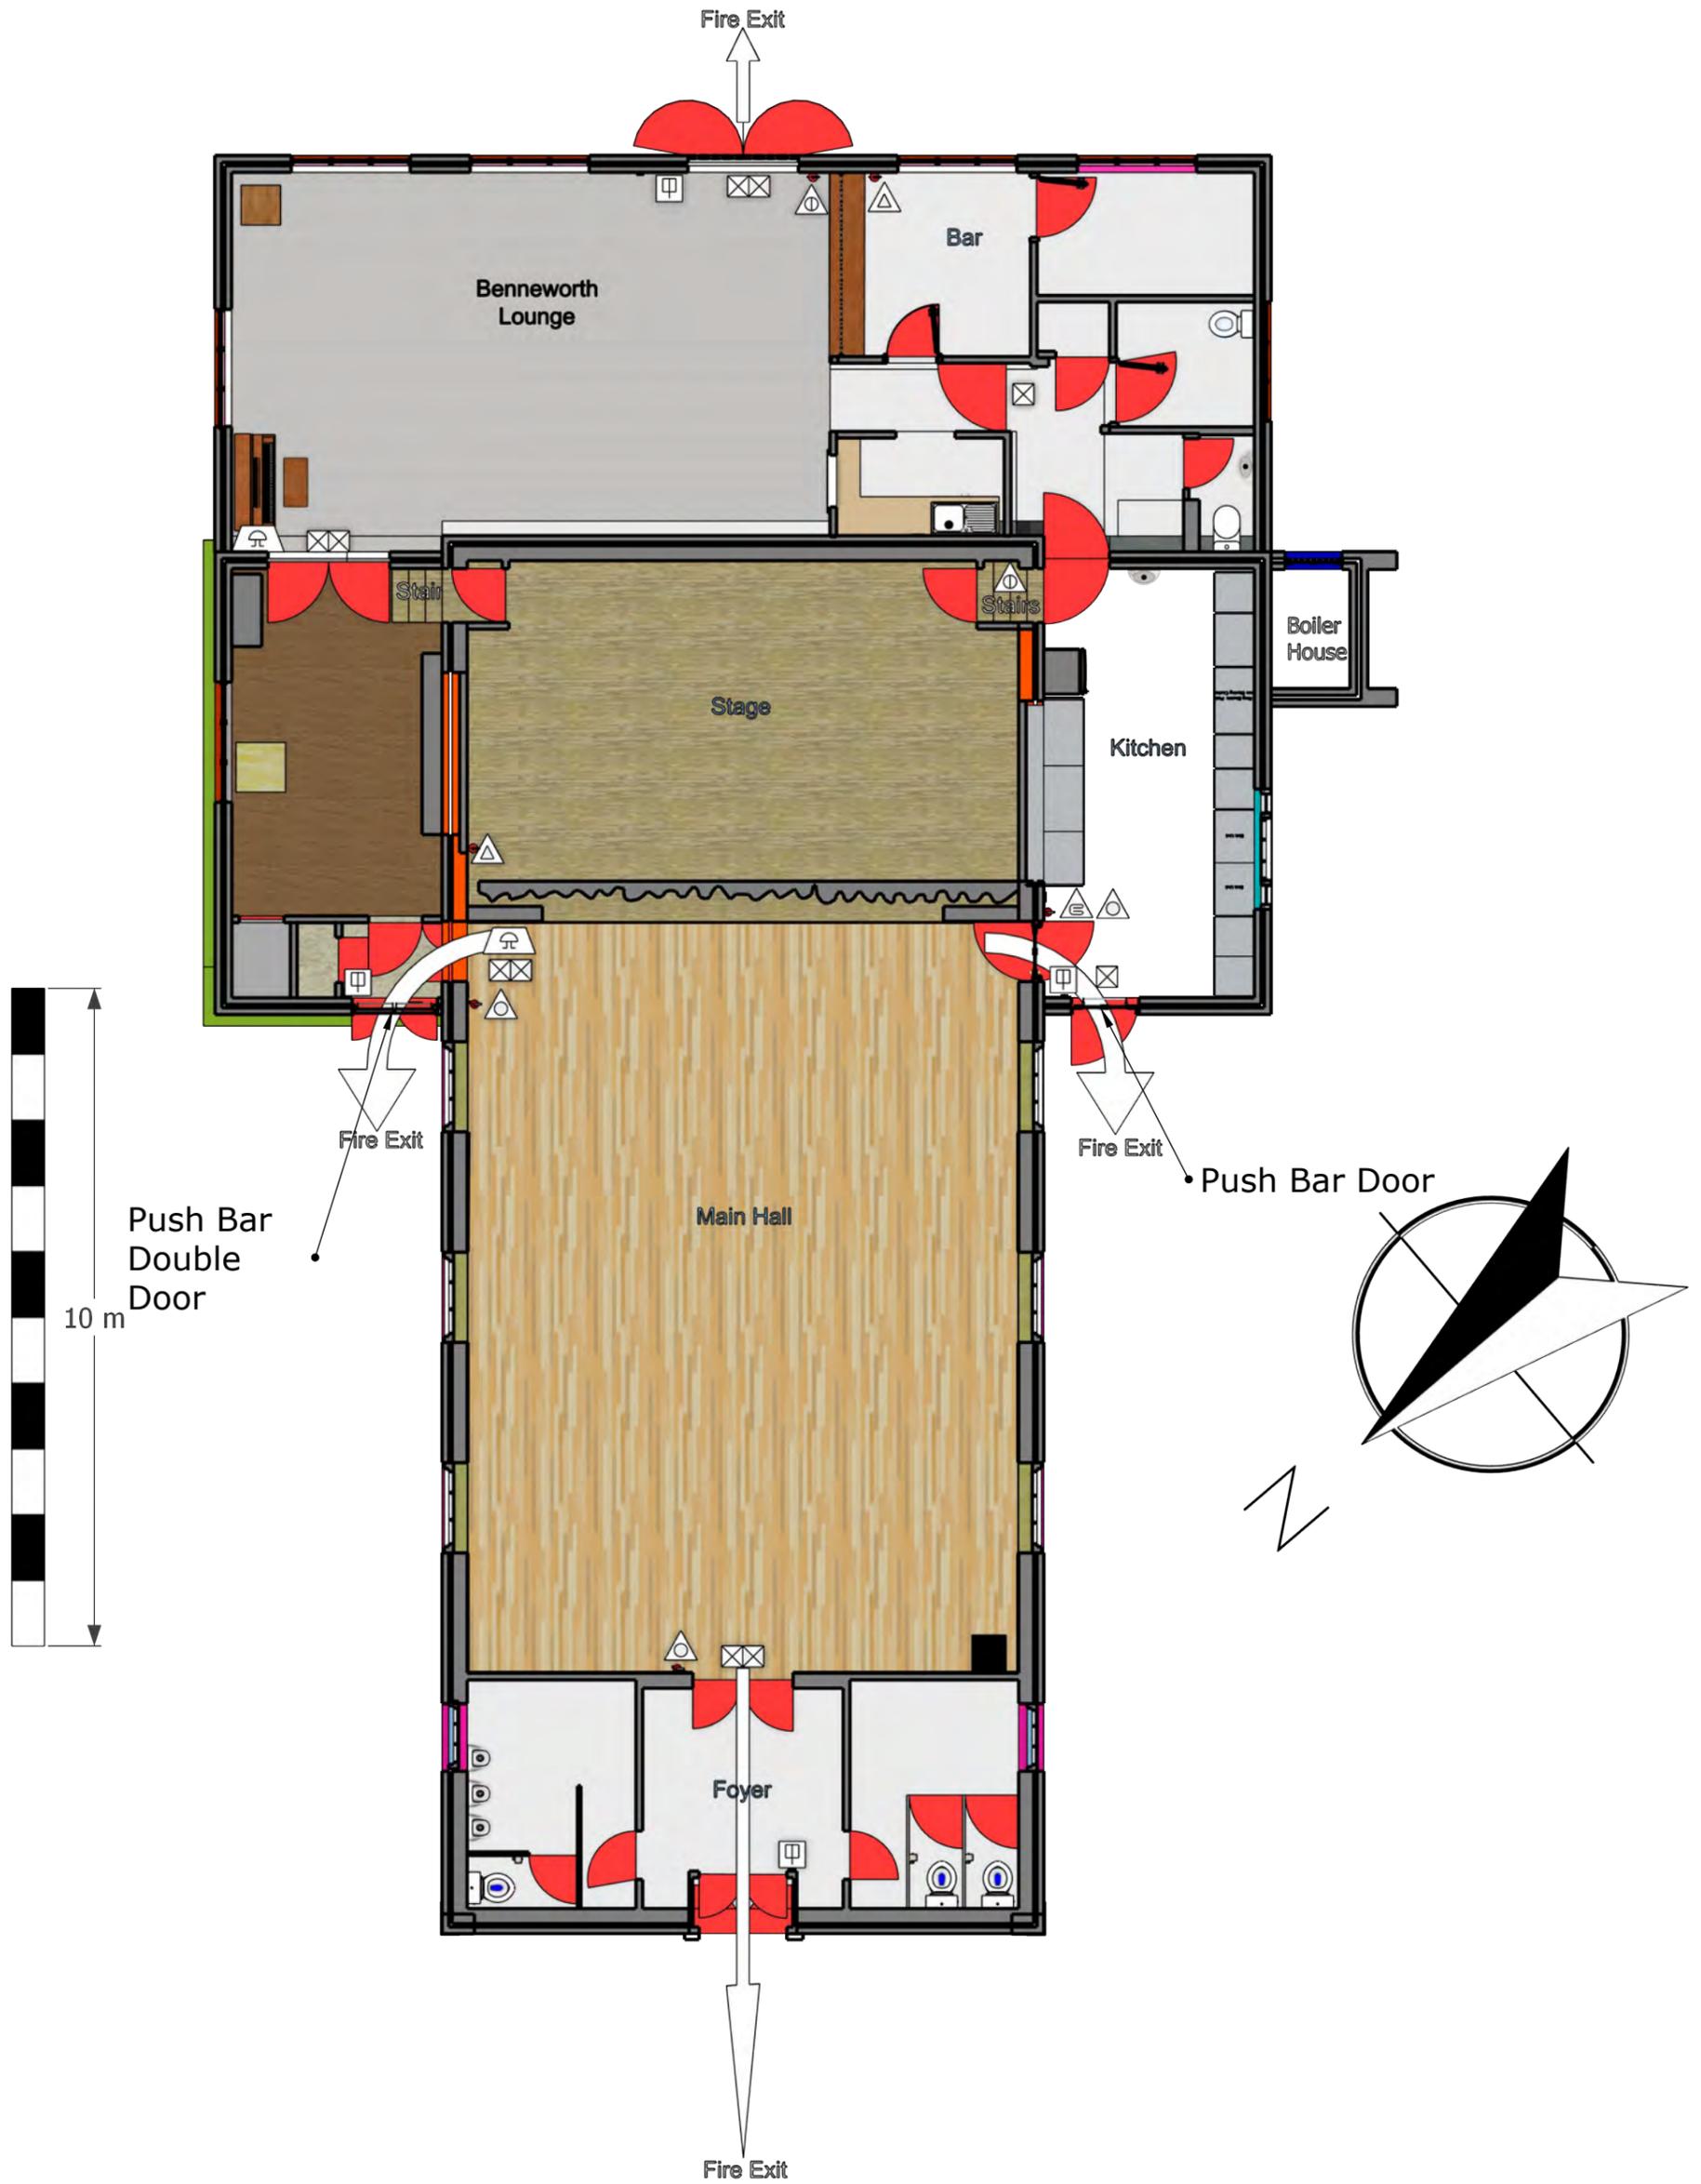


The Constable Memorial Hall, East Bergholt, CO7 6TP

Annex F - View from South

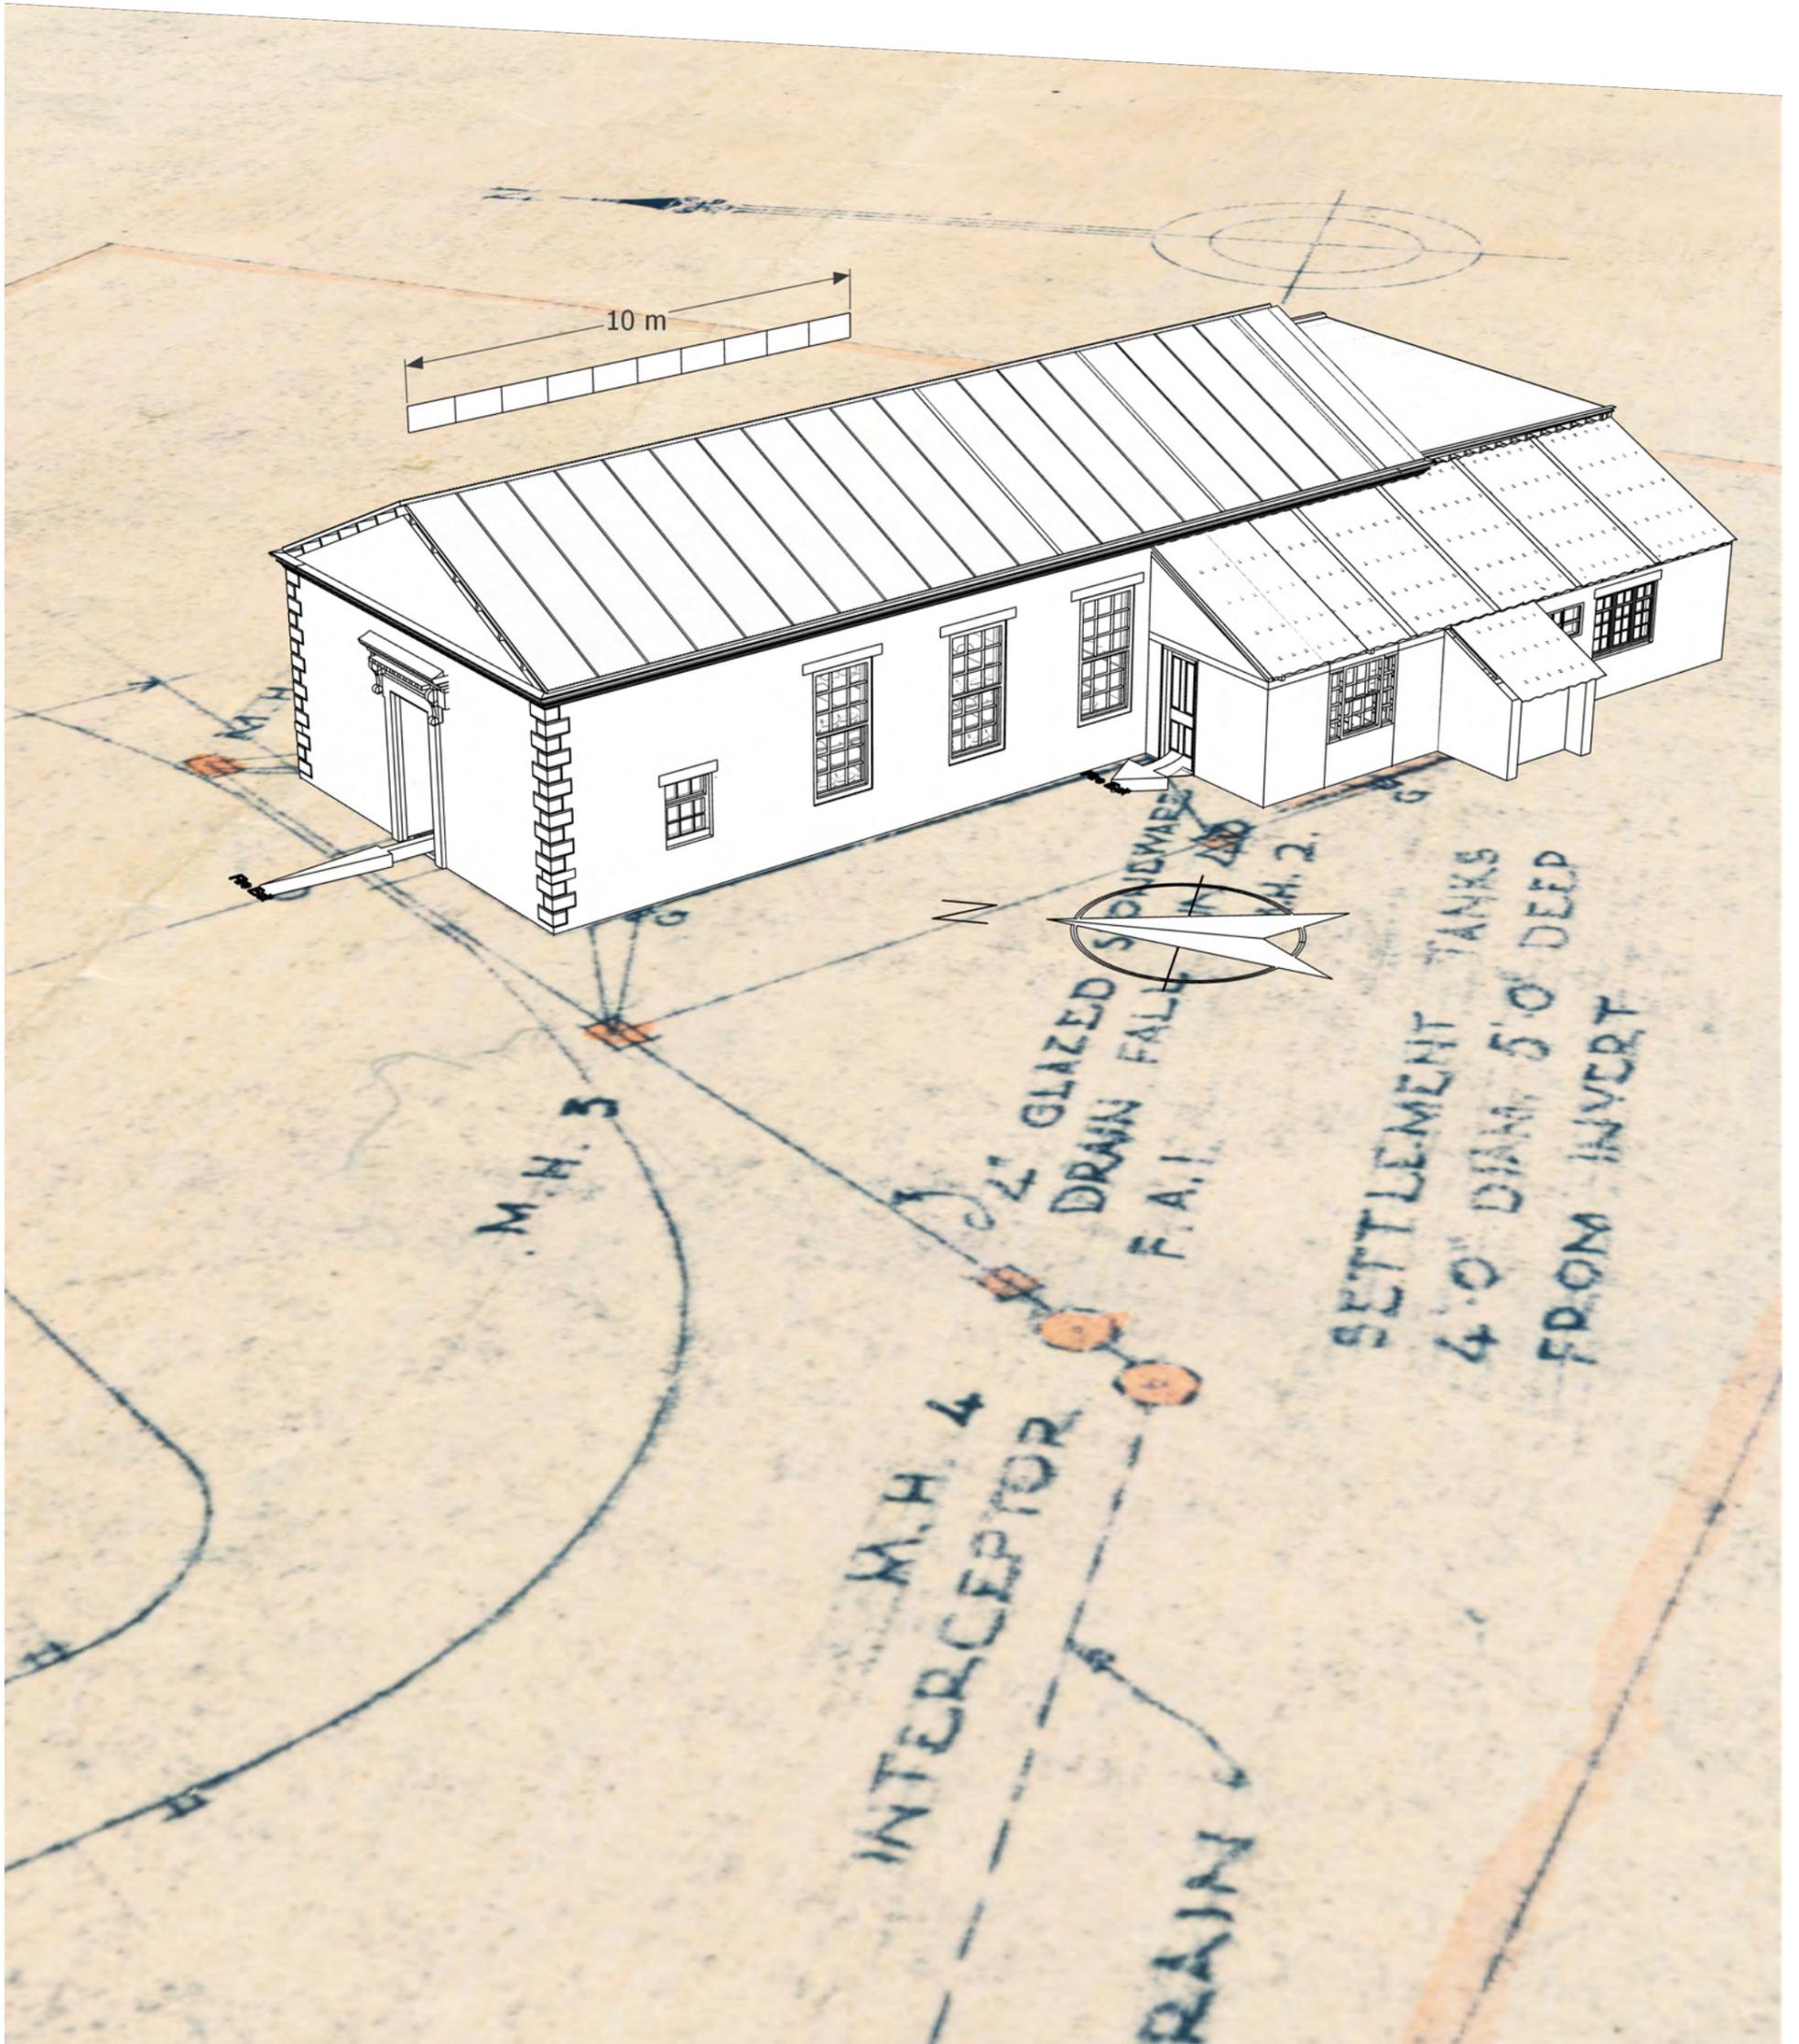


The Constable Memorial Hall, East Bergholt, CO7 6TP

LayOut - Backup of Premises_Licence - Annex G

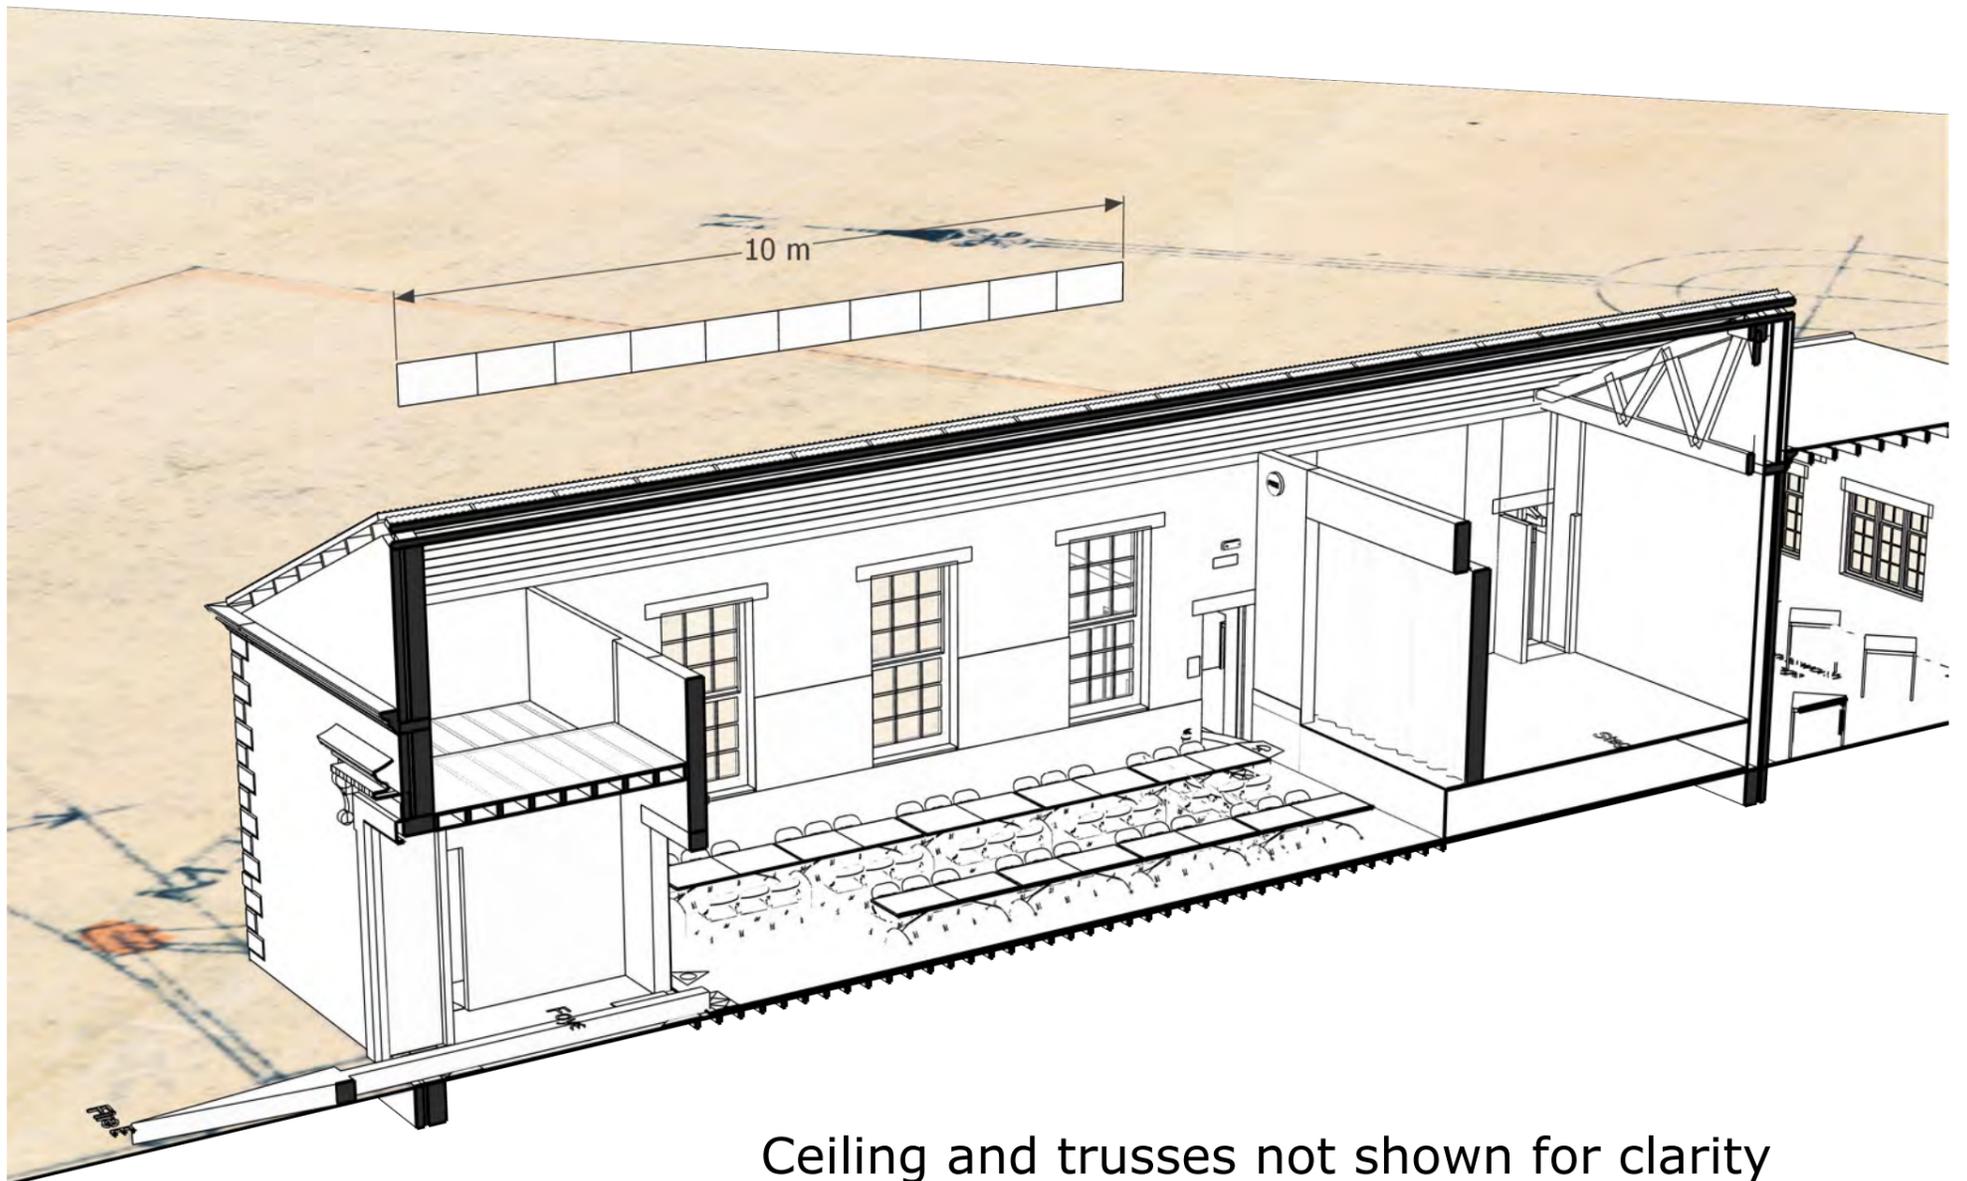


Ceiling and trusses not shown for clarity

Annex H - Hall from North

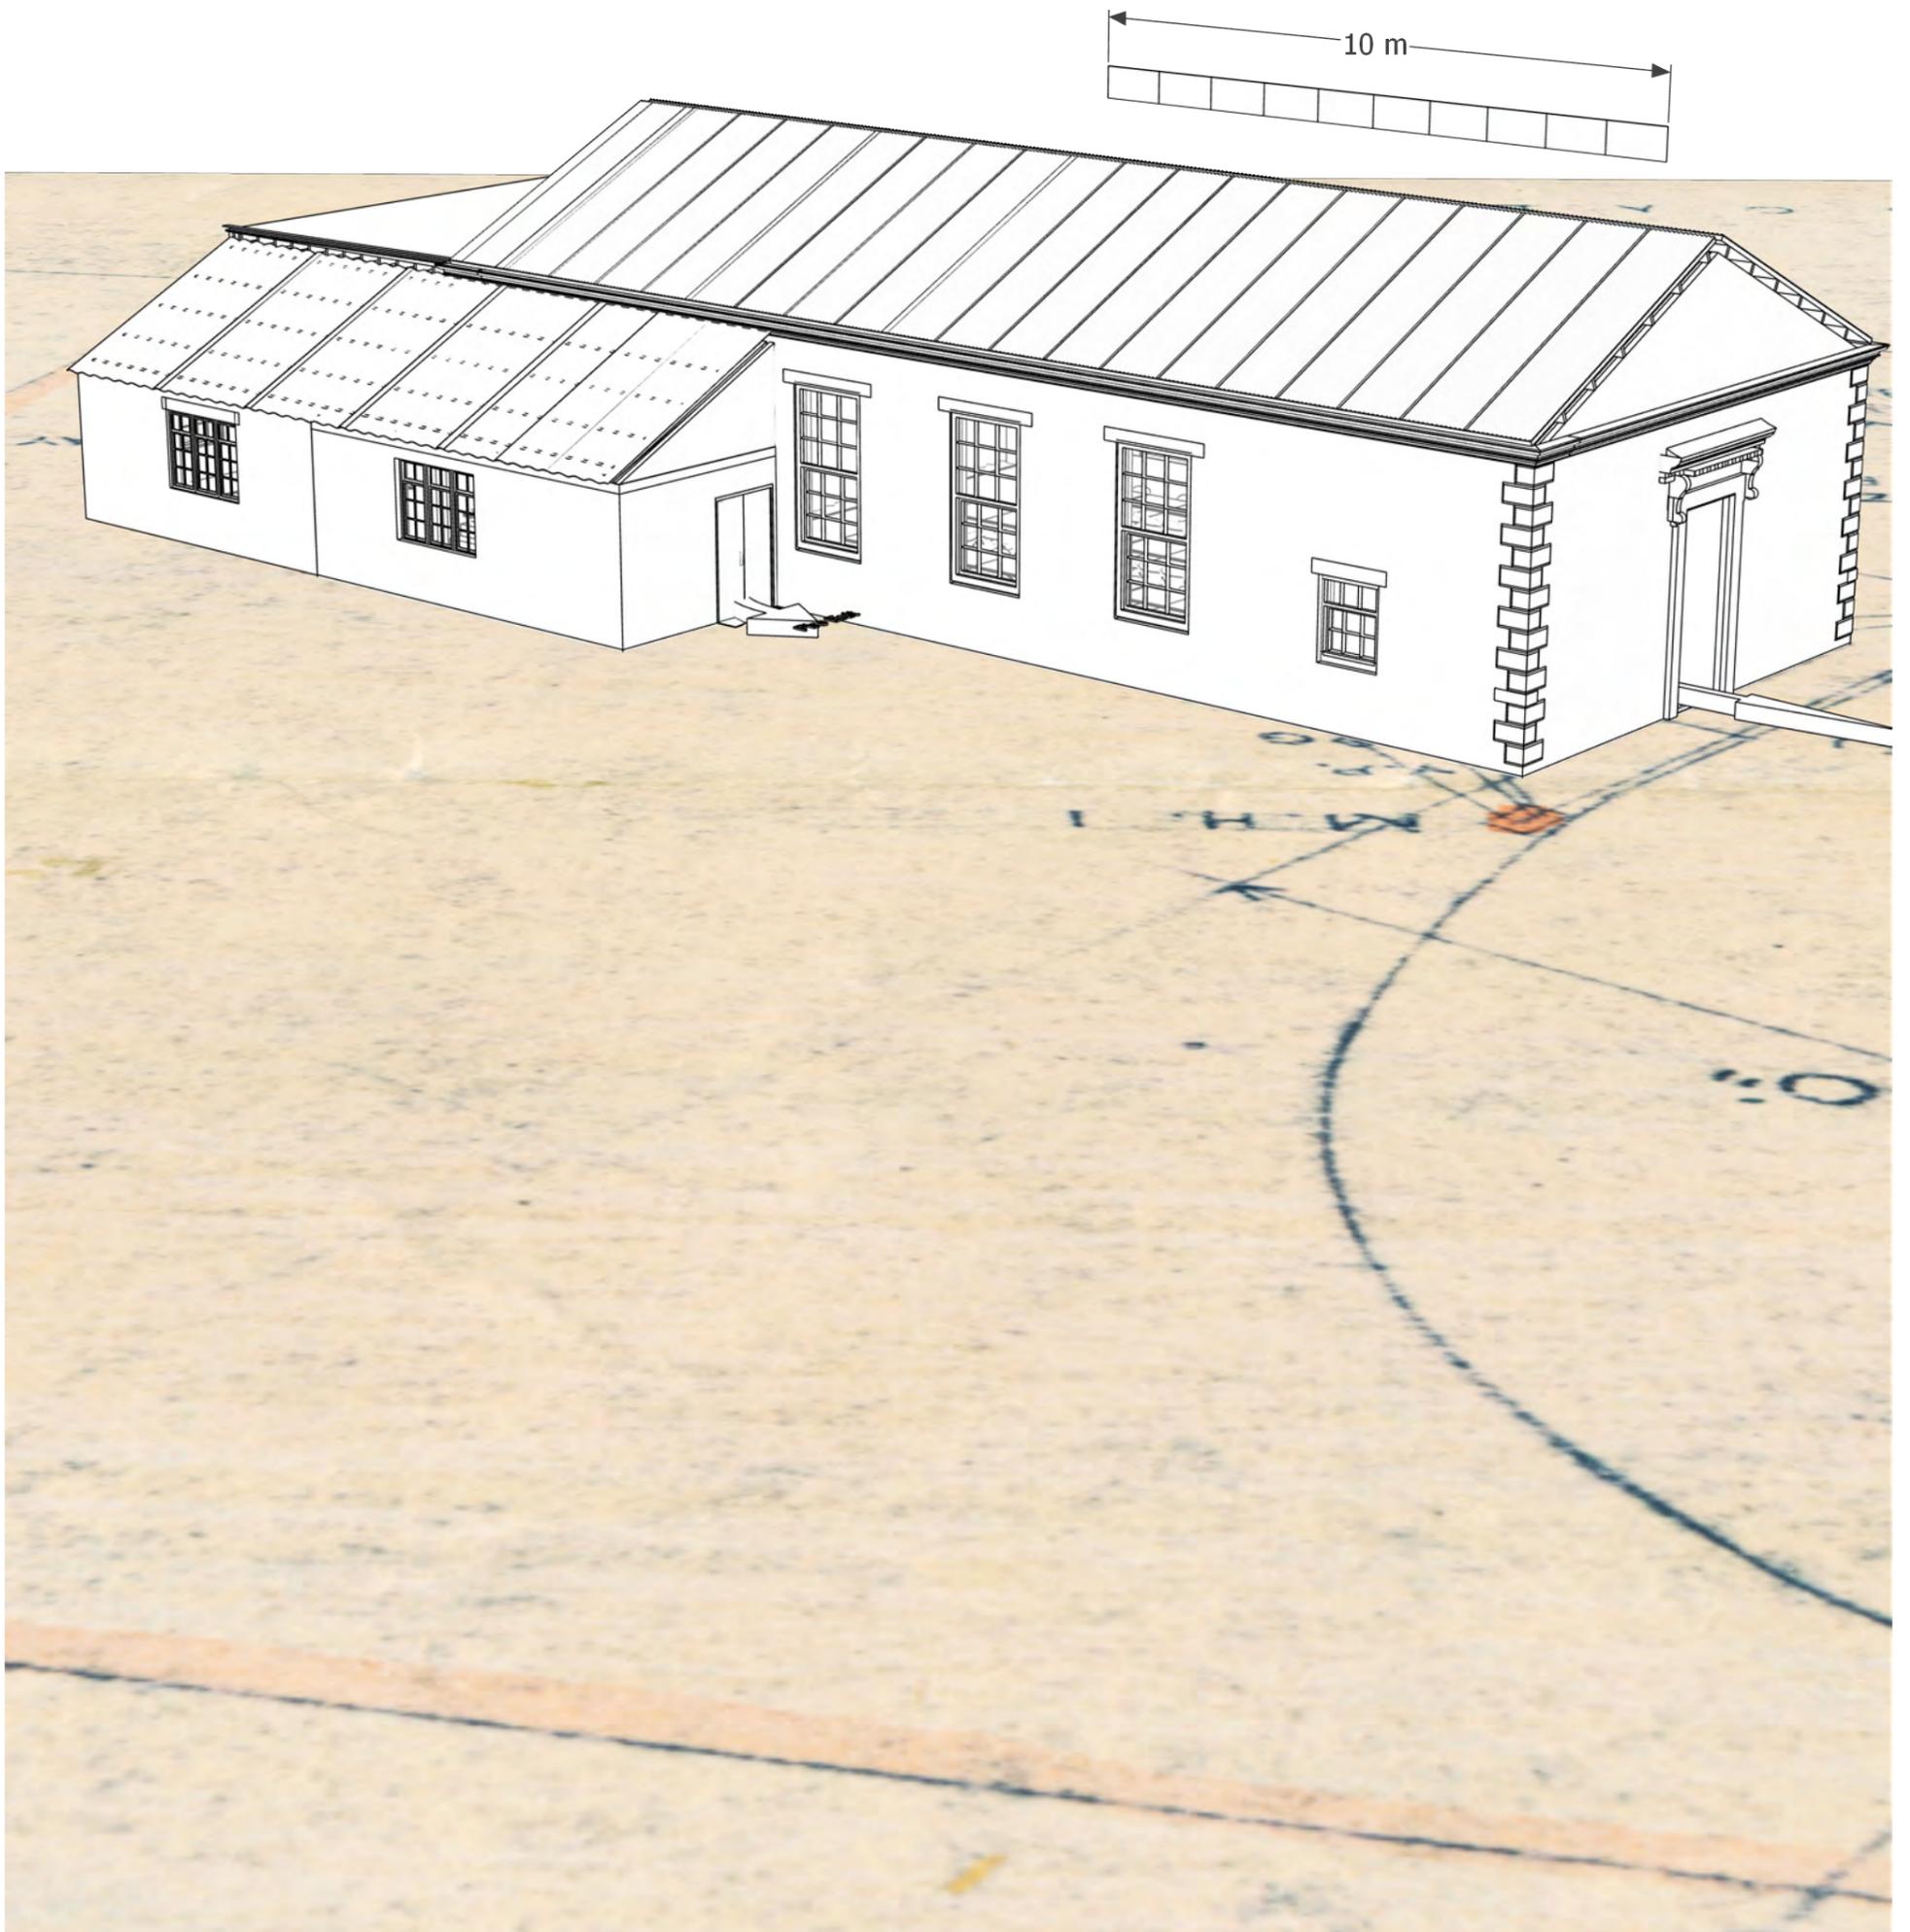

The Constable Memorial Hall, East Bergholt, CO7 6TP

Annex I - Hall from East

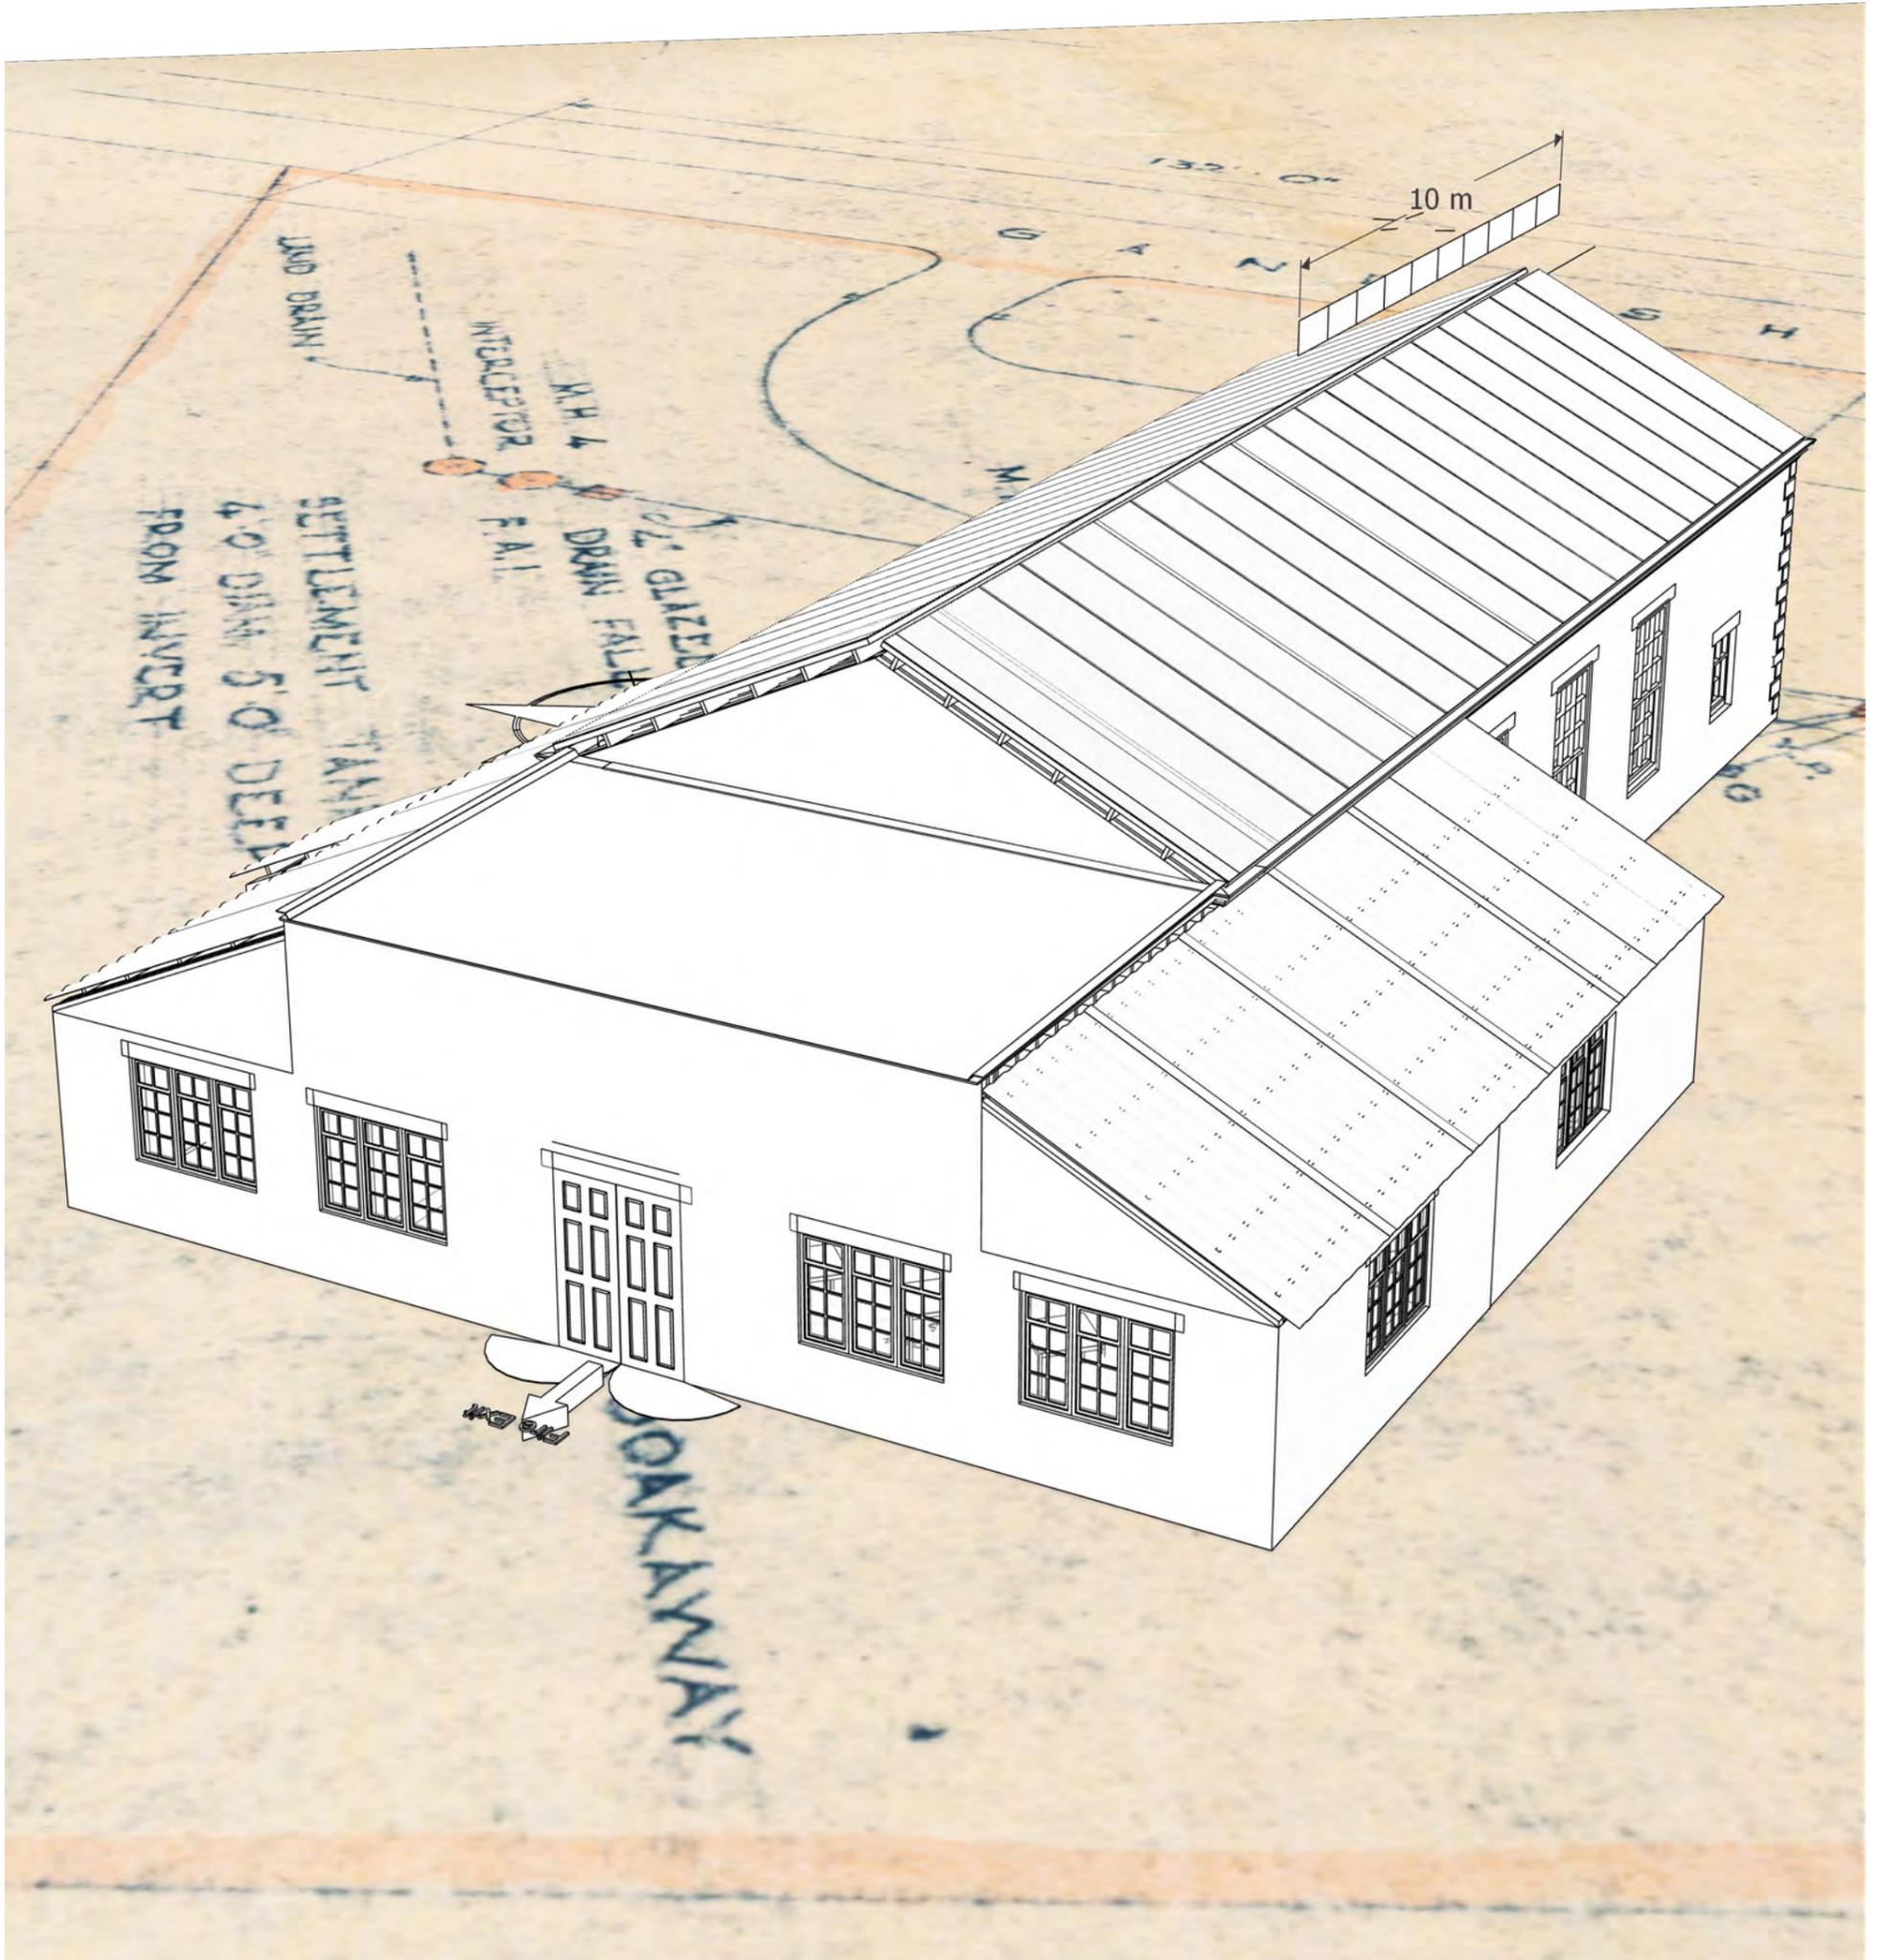

The Constable Memorial Hall, East Bergholt, CO7 6TP