


Londis**Black Horse Stores**

Address	Lower Street Stratford St Mary, Colchester, CO7 6JS
Drawing Type	Proposed
Store Type	Standard
Store Size	755 sqft
Building Size	sqft
Drawn By	
Scale @ A2	
Date	09.12.2025
Revision	1 / Option A
Signed Off	No

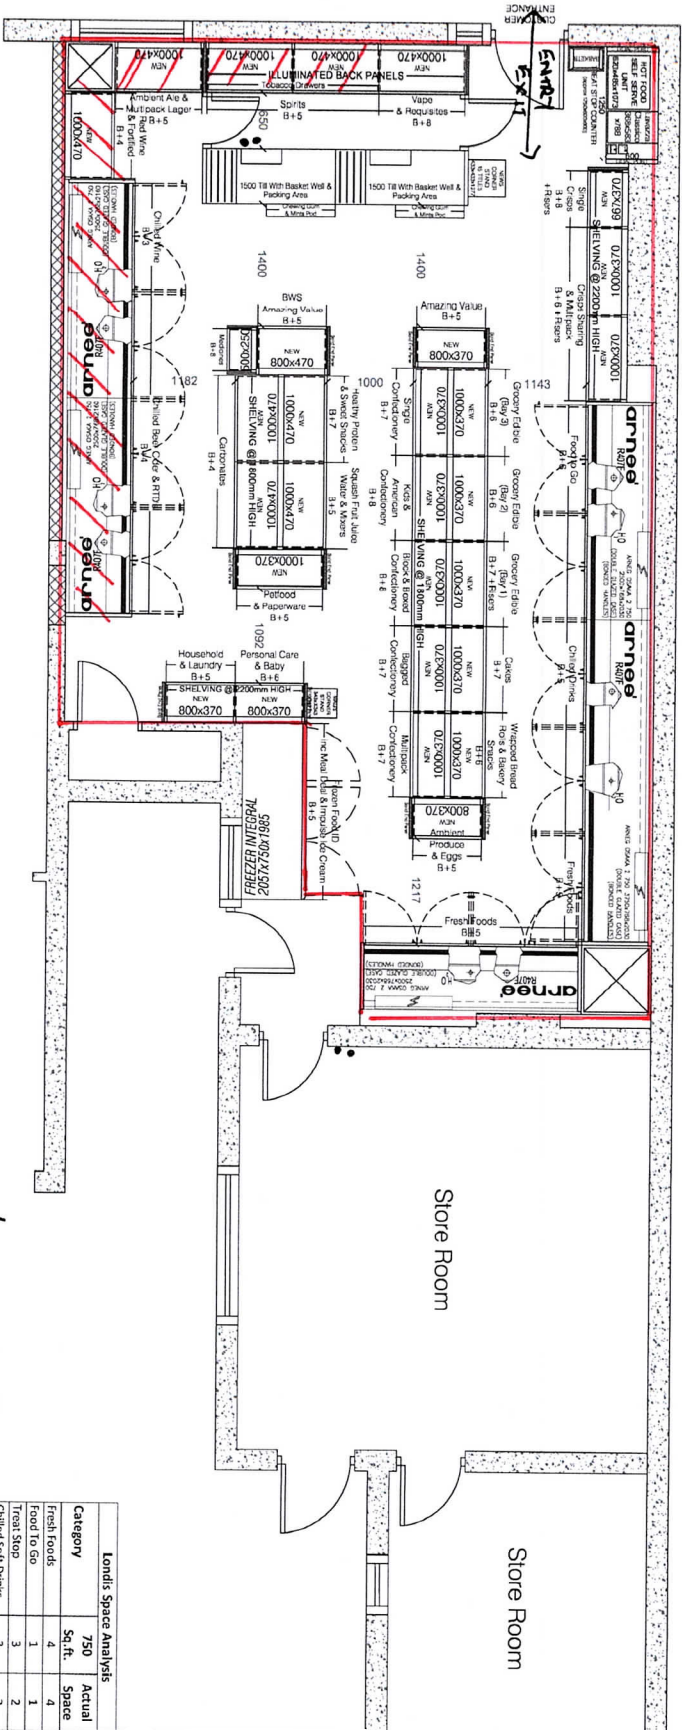

• FIVE EXHIBITORS

Londis Space Analysis			
Category	750 Sq. ft.	Actual Space	
Fresh Foods	4	4	
Food To Go	1	1	
Treat Shop	3	3	
Chilled Soft Drinks	3	3	
Bakery	2	2	
Frozen	4	3	
Grocery Edible	3	3	
Grocery Non Food	0	3	
Non Food	0	0	
Confectionery	6	6	
Crisps & Snacks	3	3	
Take Home Drinks	3	3	
Chilled BWS	4	4	
Ambient BWS	2	2	
Value & Seasonal	2	2	
Kiosk	3	3	
Total	46	44	

COLOURS/FINISHES:**Counter**

Carcass – Egger Carbon Grey RAL 7016

Top – Hi Maos Ice Queen

Cupboards/drawers under spilt – Egger Carbon Grey RAL 7016

Shelving

Antirattle Grey RAL 7016

Chiller & Freezers

Antirattle Grey RAL 7016 externals and internals or black internals

Treat Stop

Steel panels, bulkhead, carcass and rear wall – Egger Carbon Grey RAL 7016

Countertop – Hi Maos Ice Queen

The Cooler

External bulkhead – Egger Carbon Grey RAL 7016

Internal bulkhead, walls and box corners – Egger Light Grey

Chicago Concrete

COLOURS/FINISHES:**Box Corners**

Egger Carbon Grey RAL 7016 up to height of fixture only

Columns

Egger Carbon Grey RAL 7016 up to the height of the shelving

Telegrey 4 RAL 7047 above

End Panels

Egger Carbon Grey RAL 7016 (solid not slat panels)

Slat wall only to be used if stated on the floorplan

Walls

Egger Carbon Grey RAL 7016 up to the height of the shelving

spine / chiller

Telegrey 4 RAL 7047 above the height of the shelving spine / chiller

Ceiling

White ceiling tiles or Antirattle Grey RAL 7016 for open ceiling

Flooring

Porcelain plus Urban Grey R10

AVAILABLE EQUIPMENT (Retailers Cost):

- Multi-Crisp & snack unit 1800h, 370d shelving, Code 185986.
- Lockable Vape Unit in Black, 500w or 800w 318d 2200h, Code 196380.
- Magazine Corner Stand 20 Title, 343w 343d 1677h, Code 190253.
- Newspaper Corner Stand 15 Title, 433w 433d 1677h, Code 190252.
- Polywicker Basket Black 400x300mm, Code 171725.
- Ice Cream acrylic shelves 570w x 450d - Code 11002500, 720w x 380d - Code 11001315.
- Mobile Flower Unit - 3 bucket Code 172098, 6 bucket Code 172101.
- Mobile Flower Cris Stand - 4 bucket Code 172670, 6 bucket Code 190685
- Wire Impulse Baskets with Wooden surround, 1240w 265d 223h, Basket only Code 172262, Wooden surround Code 179434.
- Base Plinth 500x300mm, Pack of 8, Code 173091.
- 2d Telescopic Showcard Stand Black, Code 176979.
- Leaflet Stand With Header, Code 172285.
- Shelving / Riser / Hook requirements as marked against each bay.

Plan Agreed**Retailer**

Name _____

Signature

Date

RDM

Name _____

Signature

Date
